



FLOOR PLAN
PHILIPPINE PAVILION

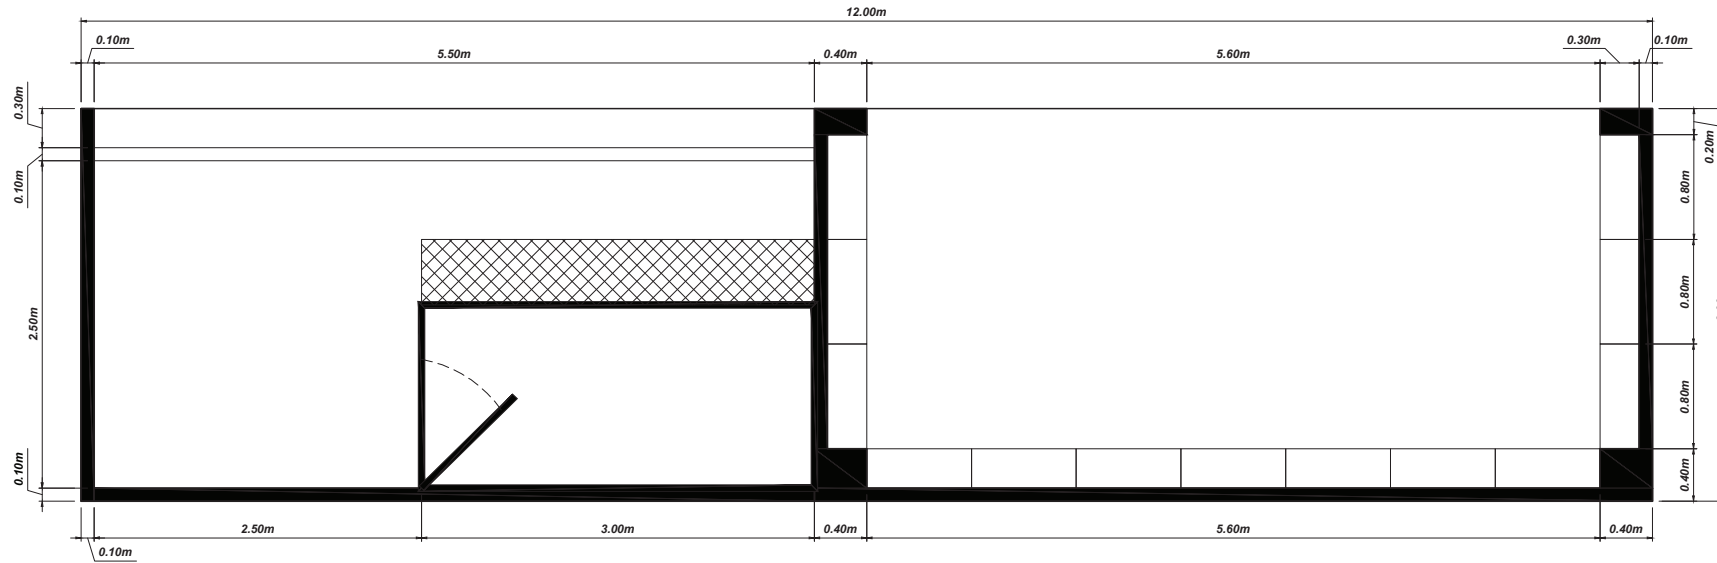

FLOORING SCHEDULE

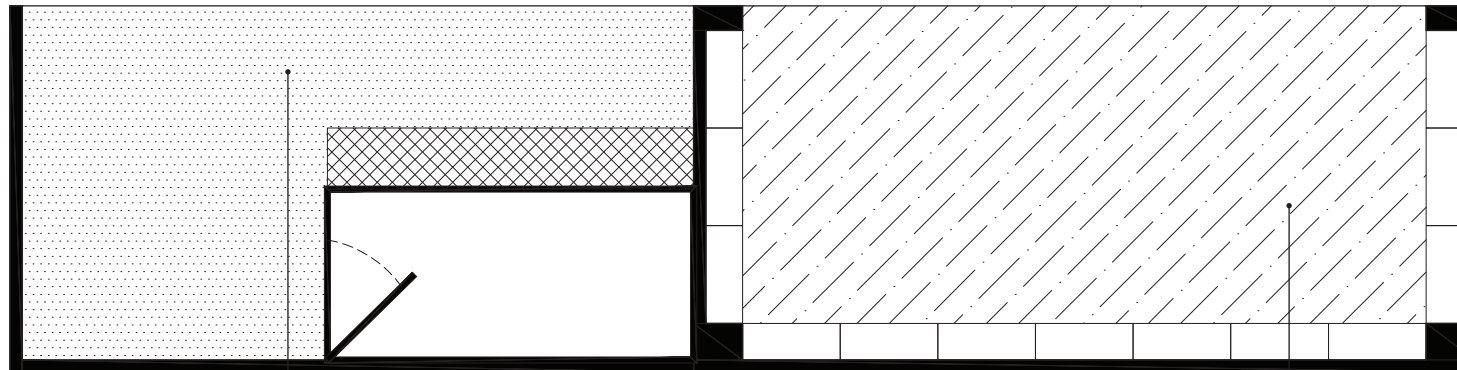

**CHARCOAL GREY
NEEDLE PUNCH CARPET**
(5.50m x 2.50m)




**RAISED FLOORING
WHITE OAK**
(5.60m x 2.60m x 0.15mH)

	PROJECT:	GULFOOD 2021	CONTENT:	DETAILS	
	TITLE:	PHILIPPINE PAVILION	DESIGNER:	MIR	
DATE:	02/08/2021	REVISION:	00	LOCATION:	DUBAI WORLD TRADE CENTER
				SHEET NO.:	3

PLOTTING

ACTUAL ORIENTATION

NOTE: CEILING ARE NOT SHOWN FOR CLARITY

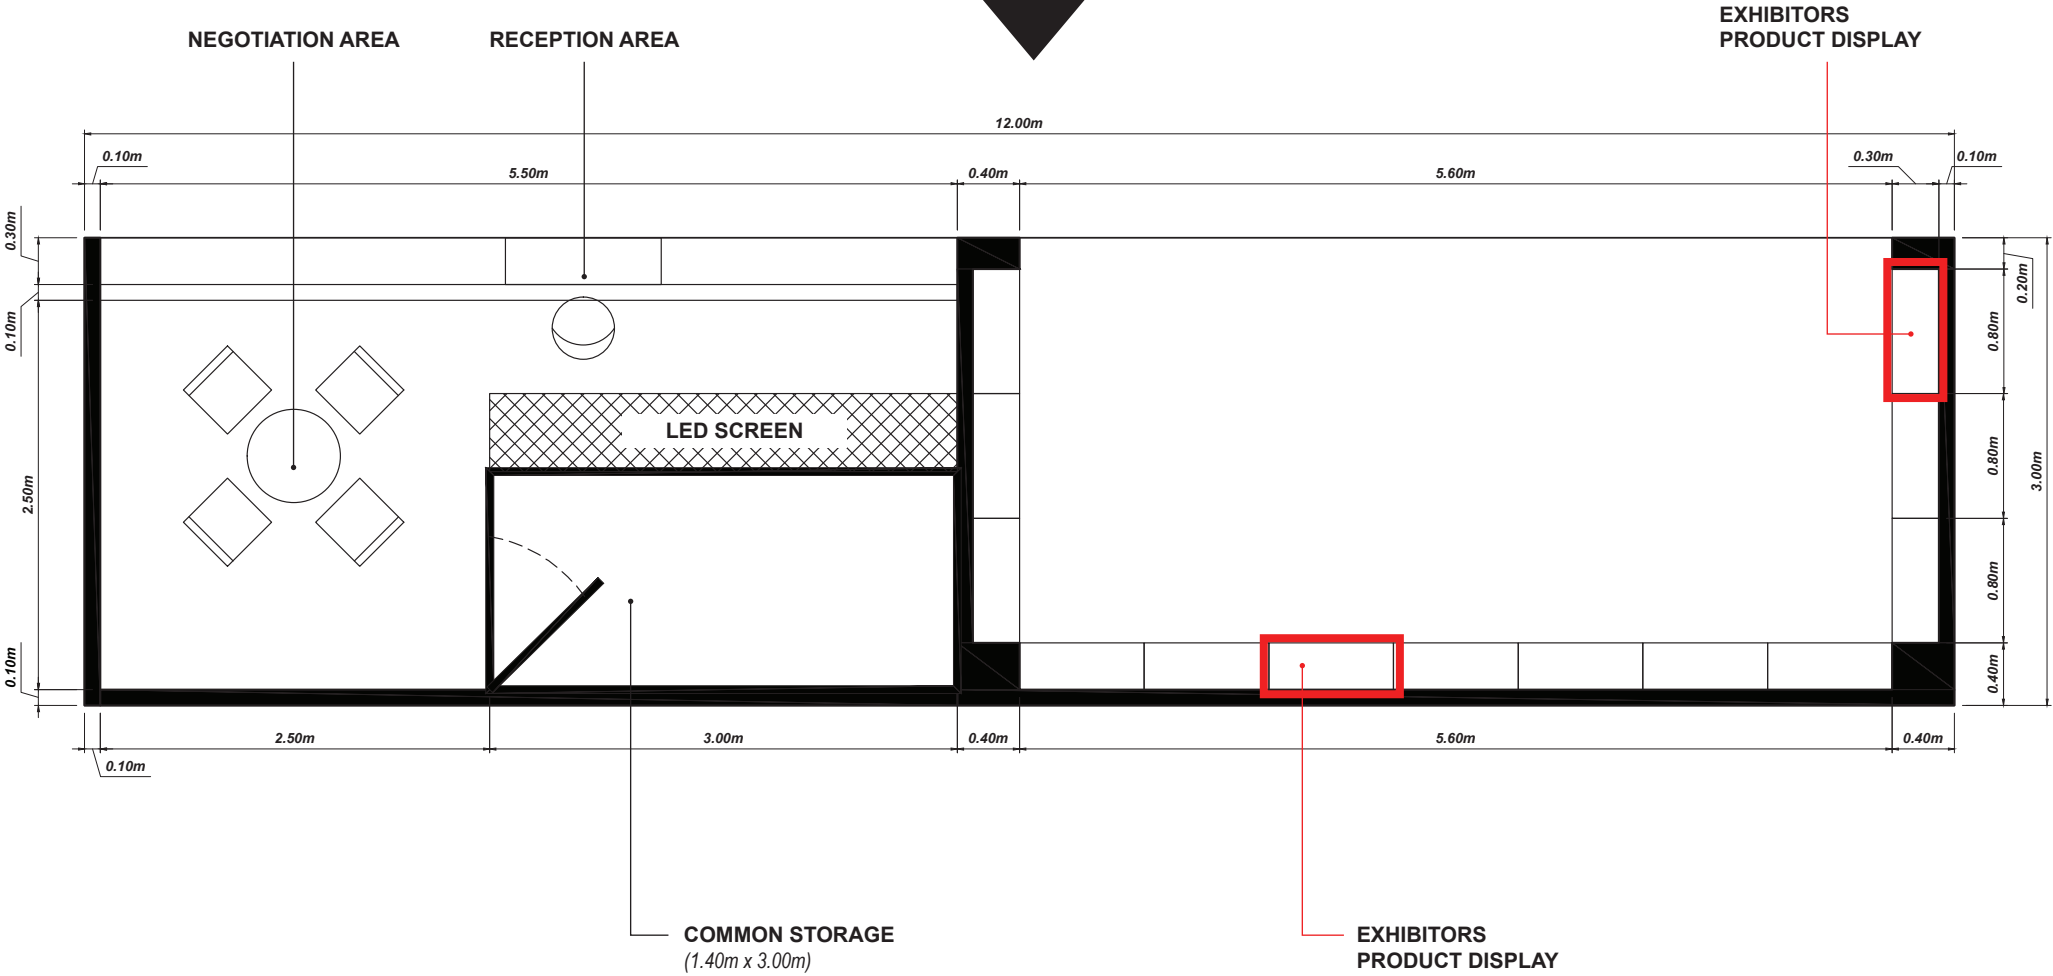


	PROJECT:	GULFOOD 2021	CONTENT:	DETAILS	
	TITLE:	PHILIPPINE PAVILION	DESIGNER:	MIR	
DATE:	02/08/2021	REVISION:	00	LOCATION:	DUBAI WORLD TRADE CENTER
				SHEET NO.:	4

**STRUCTURE
ELEVATION VIEW**


WOODEN STURCTURE
3/4" Plywood in 2" x 2" KD
framing painted in Pantone
4233 Uncoated



**PANTONE
4233 U**

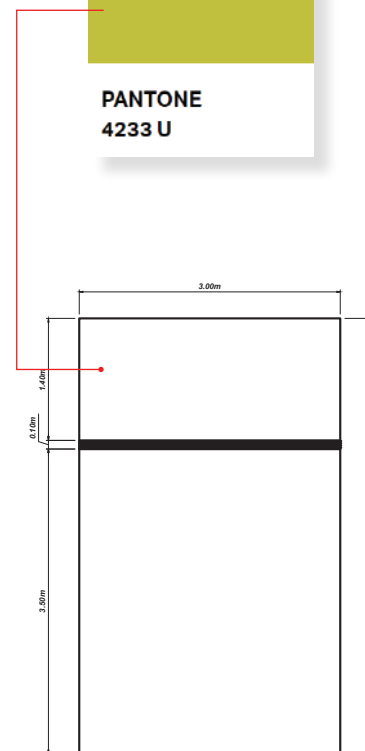

CEILING NOT SHOWN
FOR CLARITY

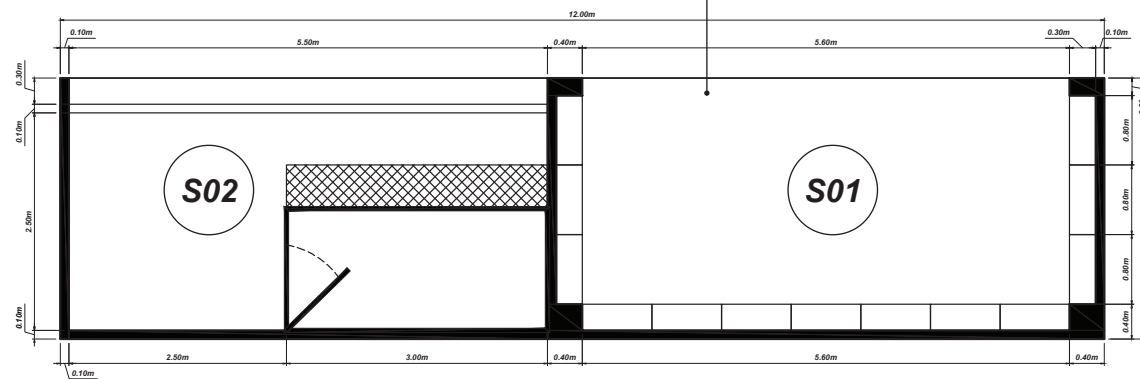


WOODEN STURCTURE
3/4" Plywood in 2" x 2" KD
framing painted in Pantone
4233 Uncoated




**PANTONE
4233 U**

**DIGITAL STICKER
CUT-OUT**

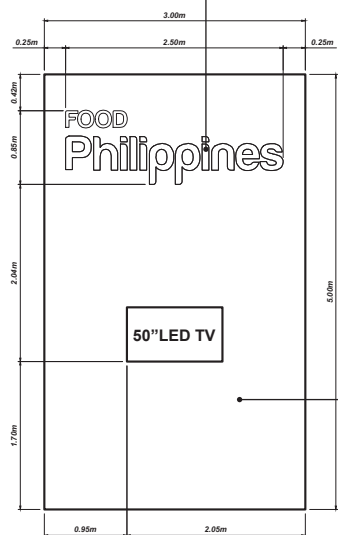

WOODEN STURCTURE
3/4" Plywood in 2" x 2" KD
in WHITE OAK wood finish

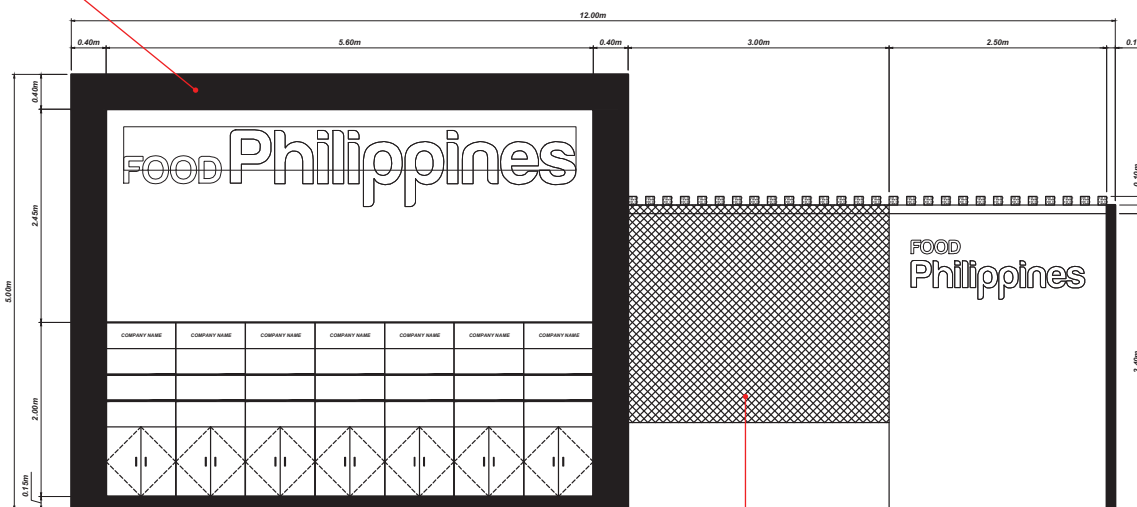


LED SCREEN
(3.00m x 2.50m)

	PROJECT:	GULFOOD 2021	CONTENT:	DETAILS	
	TITLE:	PHILIPPINE PAVILION	DESIGNER:	MIR	
DATE:	02/08/2021	REVISION:	00	LOCATION:	DUBAI WORLD TRADE CENTER
			SHEET NO.:	5	

S01 STRUCTURE

ELEVATION VIEW


NOTE: CEILING ARE NOT SHOWN FOR CLARITY

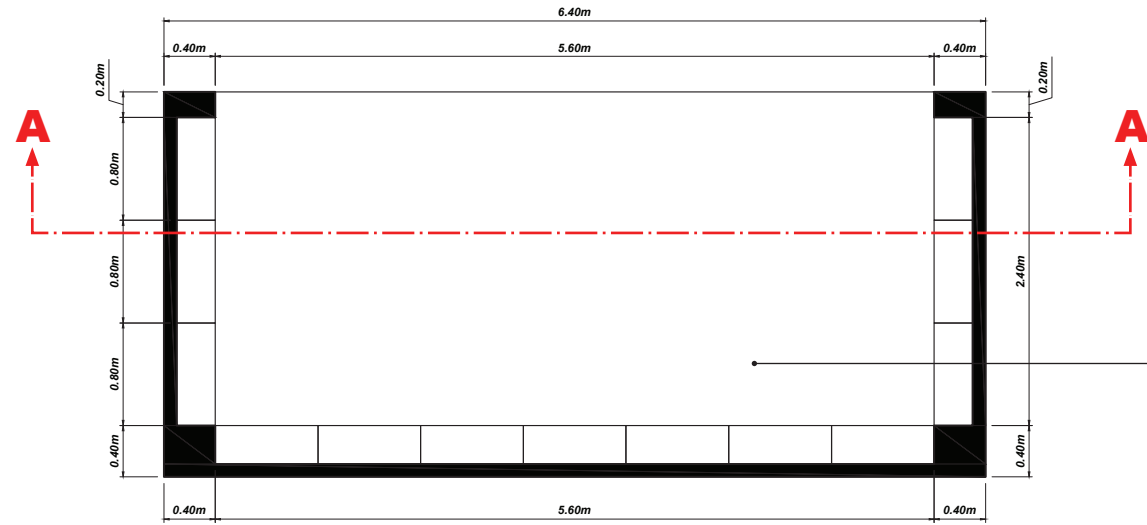


**RAISED FLOORING
WHITE OAK**
(5.60m x 2.60m x 0.15mH)



WOODEN STURCTURE
3/4" Plywood in 2" x 2"
KD framing painted in
Pantone 4233 Uncoated

 


**PANTONE
4233 U**

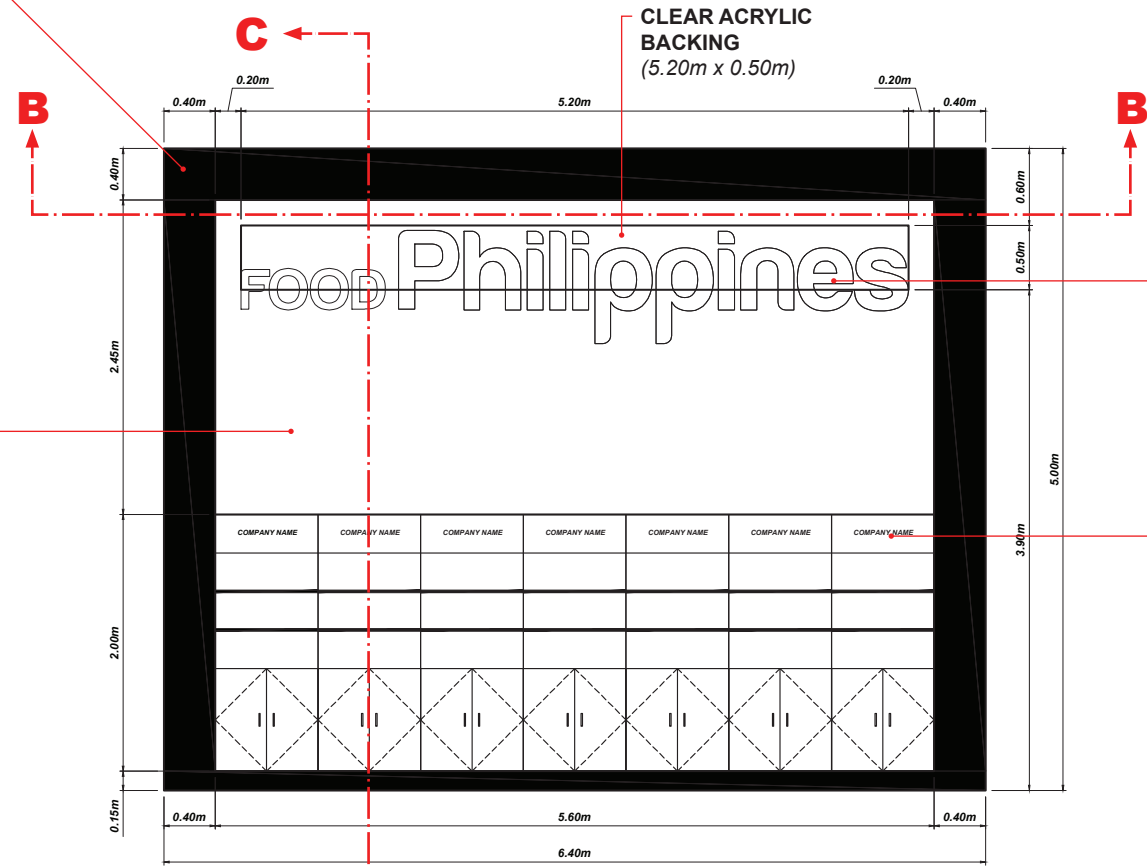

**CLEAR ACRYLIC
BACKING**
(5.20m x 0.50m)

LETTER CUT-OUT
PVC cut-out
5.20m x 0.88m x 4" THK

WOODEN BACKWALL
3/4" Plywood in 2" x 2" KD
in WHITE OAK wood finish

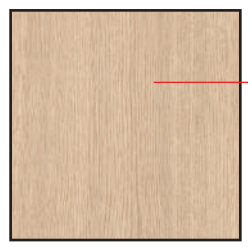


**EXHIBITORS
PRODUCT SHOWCASE**
(DETAIL ON PAGE 10)

EXHIBITION AND DESIGN DIVISION		
PROJECT: GULFOOD 2021		
TITLE: PHILIPPINES PAVILION		
LOCATION: DWTC, UAE		
CONTENT: DETAILS	DESIGNER: MIR	
DATE: 02/08/2021	REVISION: 00	SHEET NO: 6

S01 STRUCTURE

SECTIONAL VIEW

NOTE: PRODUCT DISPLAY AREA NOT SHOWN FOR CLARITY

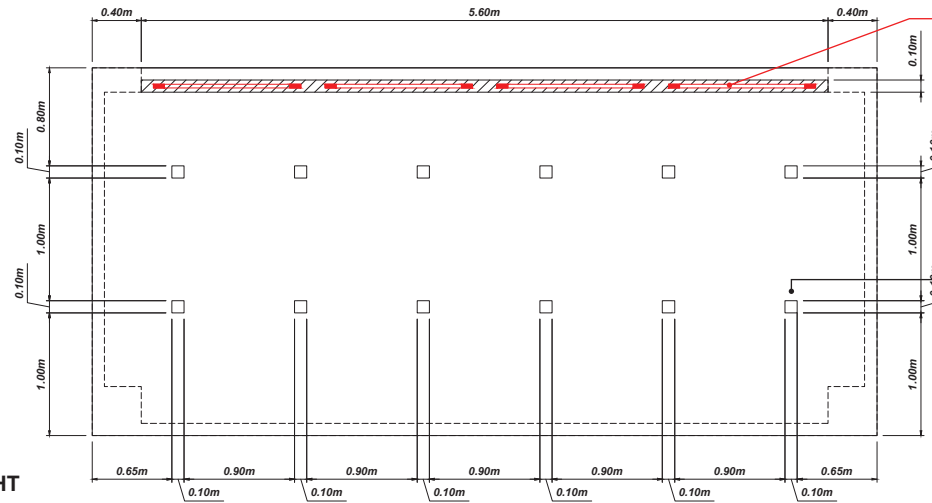

T8 LED TUBE
20 - 25W Warm White
(4 UNITS)


RECESSED LED LIGHT
25W Warm White
(12 UNITS)



RECESSED LED LIGHT
25W Warm White
(12 UNITS)




SECTION B-B
REFLECTED CEILING PLAN

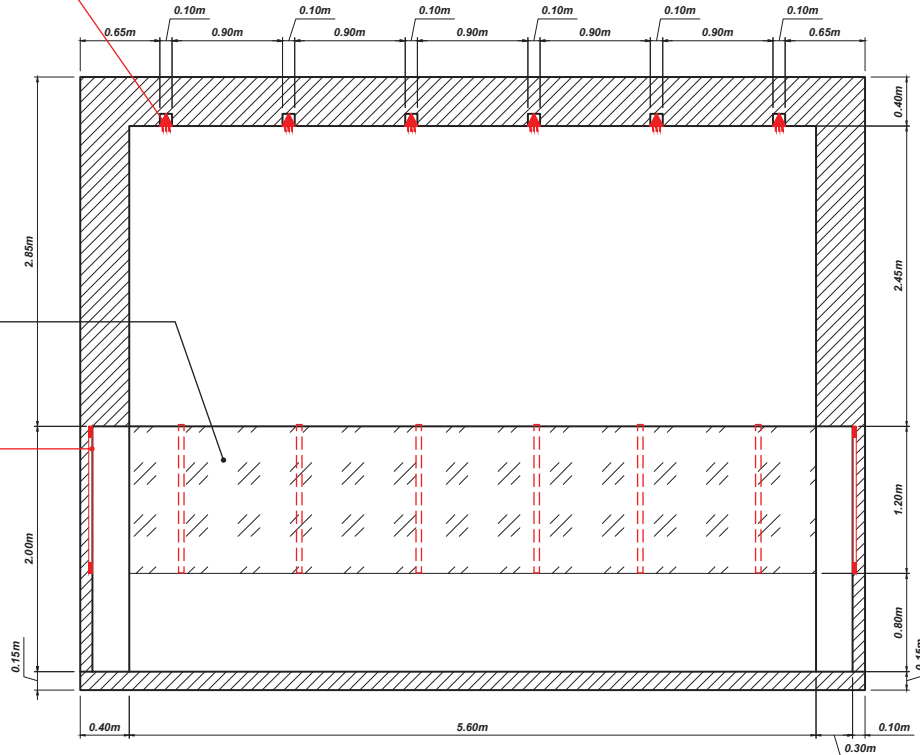

ACRYLIC BACKWALL
3mm acrylic sheet
diffuser white

T8 LED TUBE
10 - 12W Warm White
(12 UNITS)

SECTION A-A

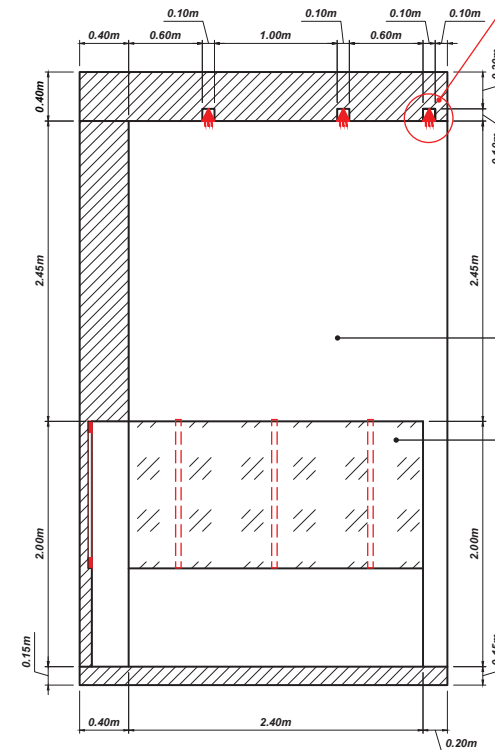

T8 LED TUBE
20 - 25W Warm White
(4 UNITS)

WOODEN BACKWALL
3/4" Plywood in 2" x 2" KD
in WHITE OAK wood finish



ACRYLIC BACKWALL
3mm acrylic sheet
diffuser white

SECTION C-C

CDEM EXHIBITION AND DESIGN DIVISION		
PROJECT: GULFOOD 2021		
TITLE: PHILIPPINES PAVILION		
LOCATION: DWTC, UAE		
CONTENT: DETAILS	DESIGNER: MIR	
DATE: 02/08/2021	REVISION: 00	SHEET NO: 7