


GULFOOD 2022
CLUSTER B - PERSPECTIVE

***NOTE: STRUCTURE WAS APPROVED BY EDPSJ

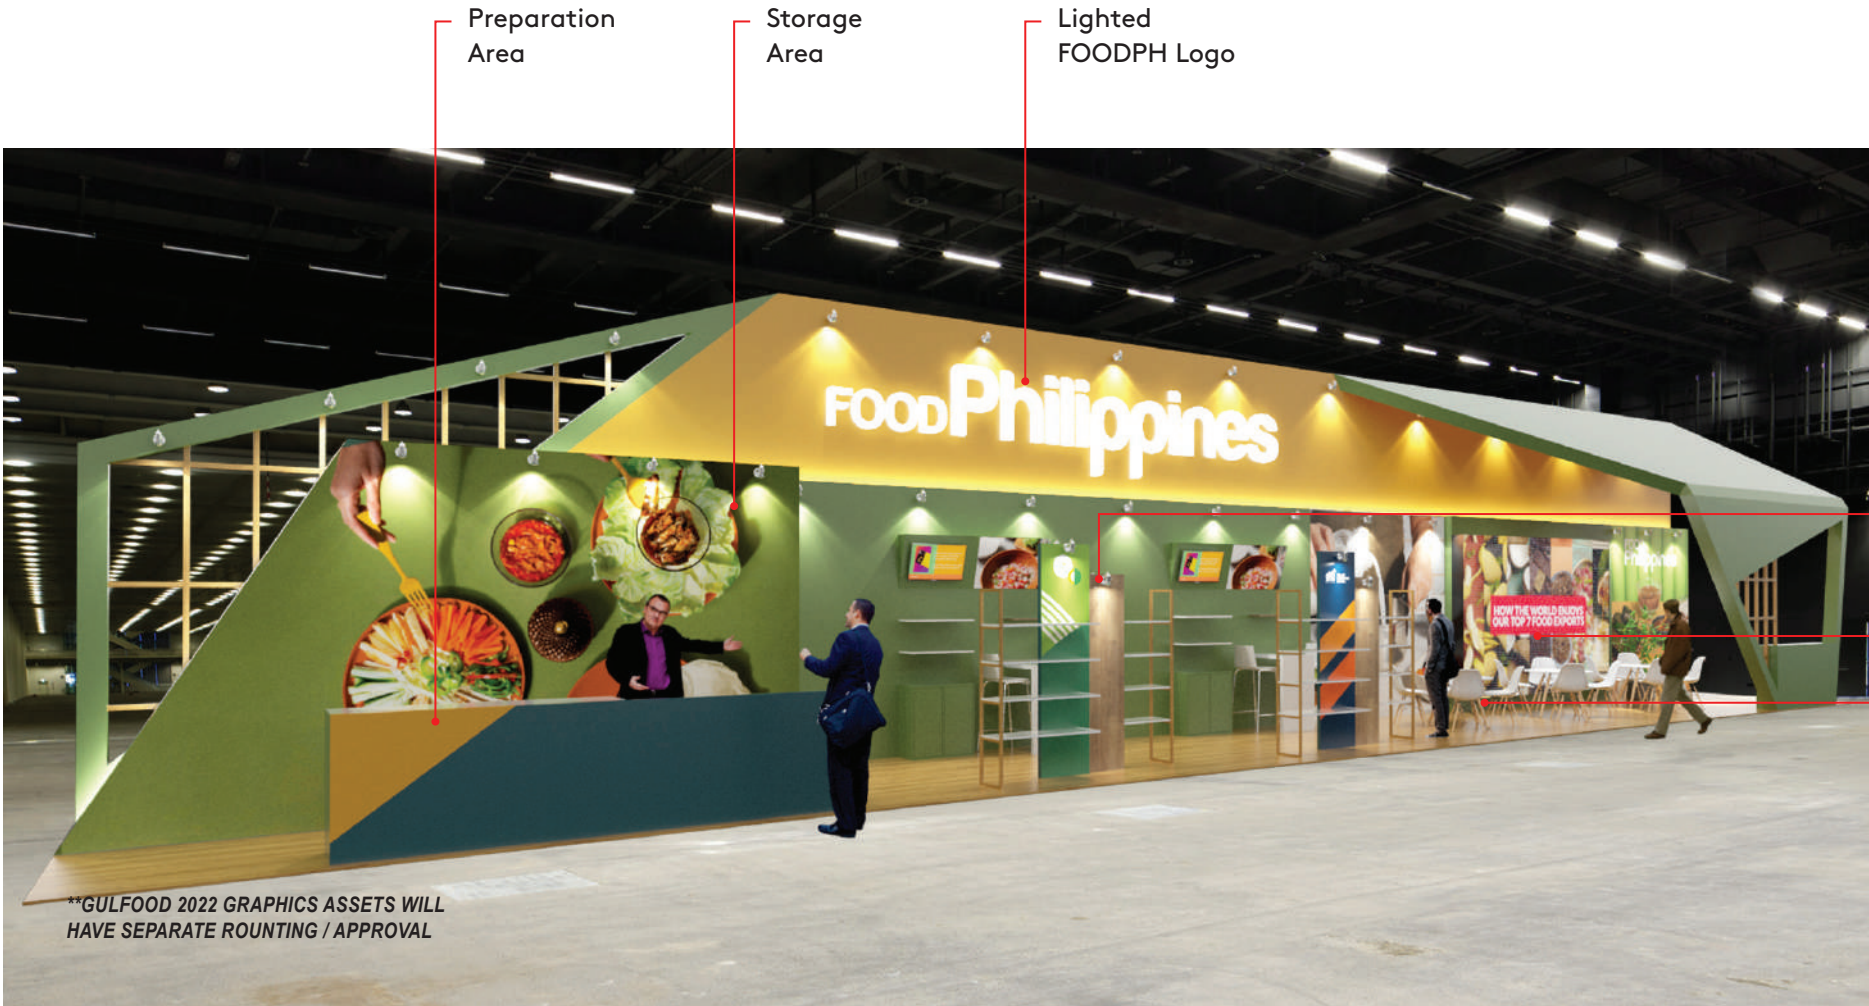

**GULFOOD 2022 GRAPHICS ASSETS WILL
HAVE SEPARATE ROUNTING / APPROVAL

Exhibitors area for
PCA and EMB

LED Wall

Negotiation Area

	PROJECT: GULFOOD 2022	SHEET CONTENT: FLOOR PLAN / PERSPECTIVE	DESIGNED BY: MELVIN ISAAC C. ROXAS	REQUESTING PARTY: KATRINA PINEDA OIC-DC, OG2-OTF	APPROVED BY: PAULINA SUACO-JUAN EXECUTIVE DIRECTOR
	TITLE: PHILIPPINE PAVILION		REVIEWED BY: NORMAN D. BAGULBAGUL OIC-EDD	RECOMMENDING APPROVAL: CHARLES AAMES BAUTISTA DM, COMMUNICATIONS AND CREATIVE SERVICES DEPARTMENT	
DATE / TIME: January 07, 2022	LOCATION: DUBAI WORLD TRADE CENTER		SHEET NO: 6	REVISION: 06	