



TARLAC - AMBIENTE 2023
FLOOR PLAN

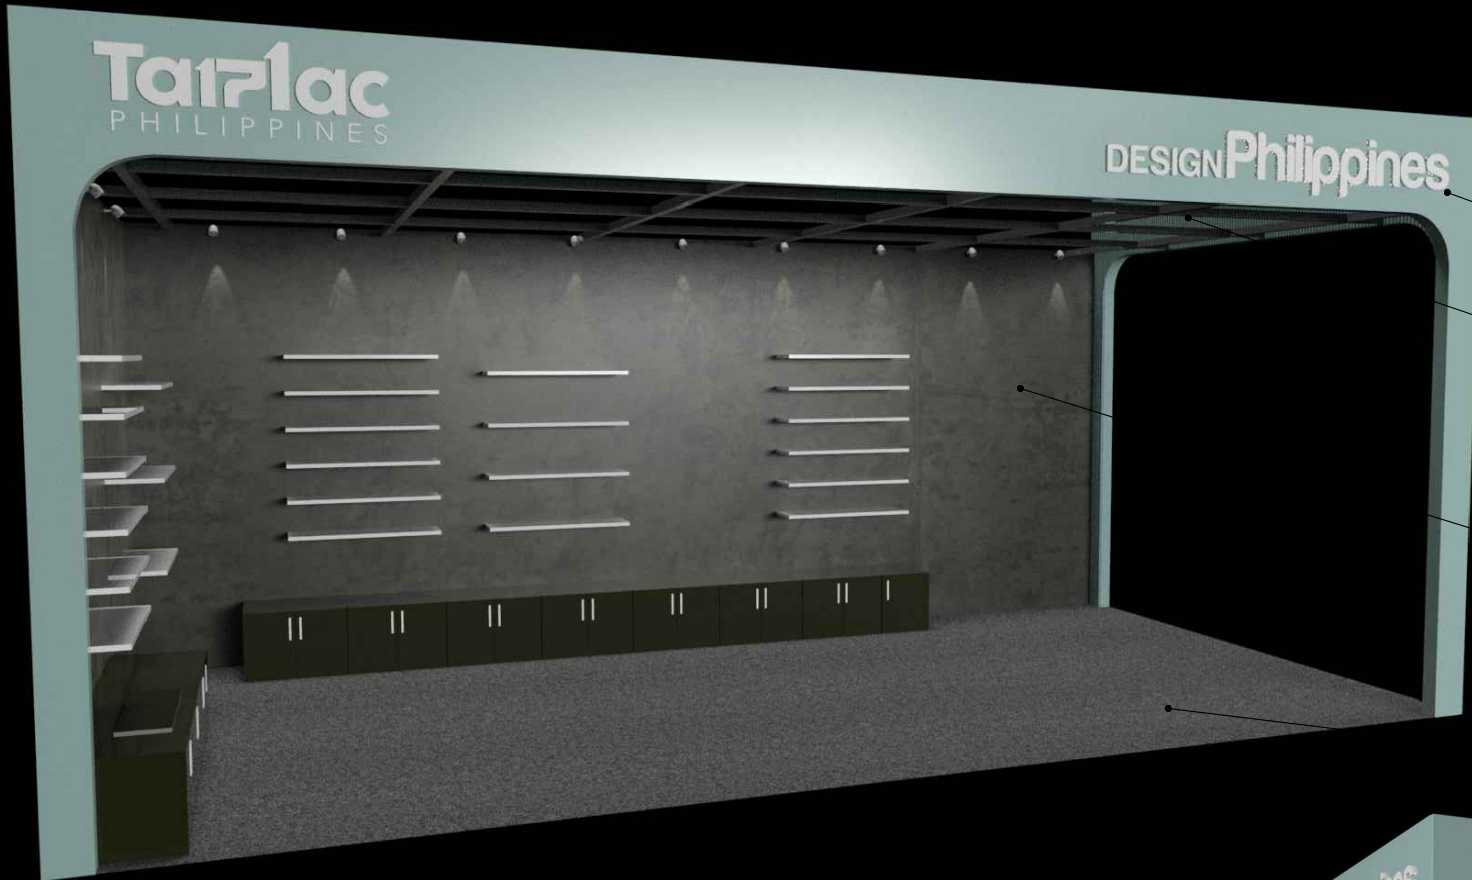

DESIGN Philippines

Tarlac
PHILIPPINES


- WOOD STRUCTURE IN APPROVED PAINT FINISH WITH METAL SUPPORT
- BUILT-UP LETTER CUT OUT
- 2"X2" METAL GRID IN APPROVED PAINT FINISH
- REINFORCED WALLS IN APPROVED PAINT FINISH
- LIGHT GRAY NEEDLE PUNCH CARPET

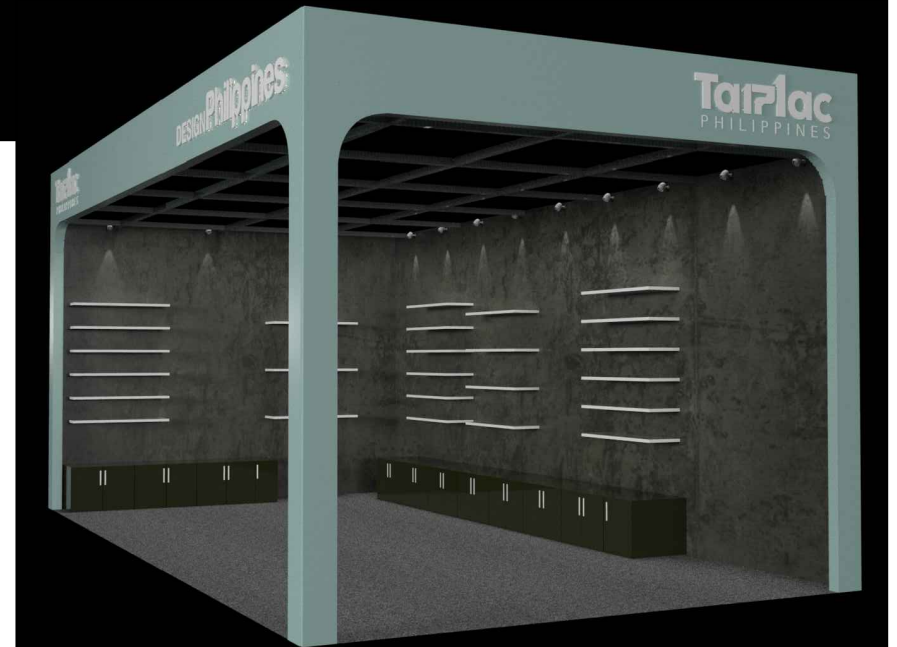


DESIGN Philippines


Tarlac
PHILIPPINES


 EXHIBITION DESIGN DIVISION	PROJECT: AMBIENTE 2023	SHEET CONTENTS:	
	TITLE: DESIGN PHILIPPINES - TARLAC - WORKING DRAWING	WORKING DRAWING	
DATE / TIME: DECEMBER 27, 2022	LOCATION: FRANKFURT, GERMANY	SHEET NO.: 1	REVISION:

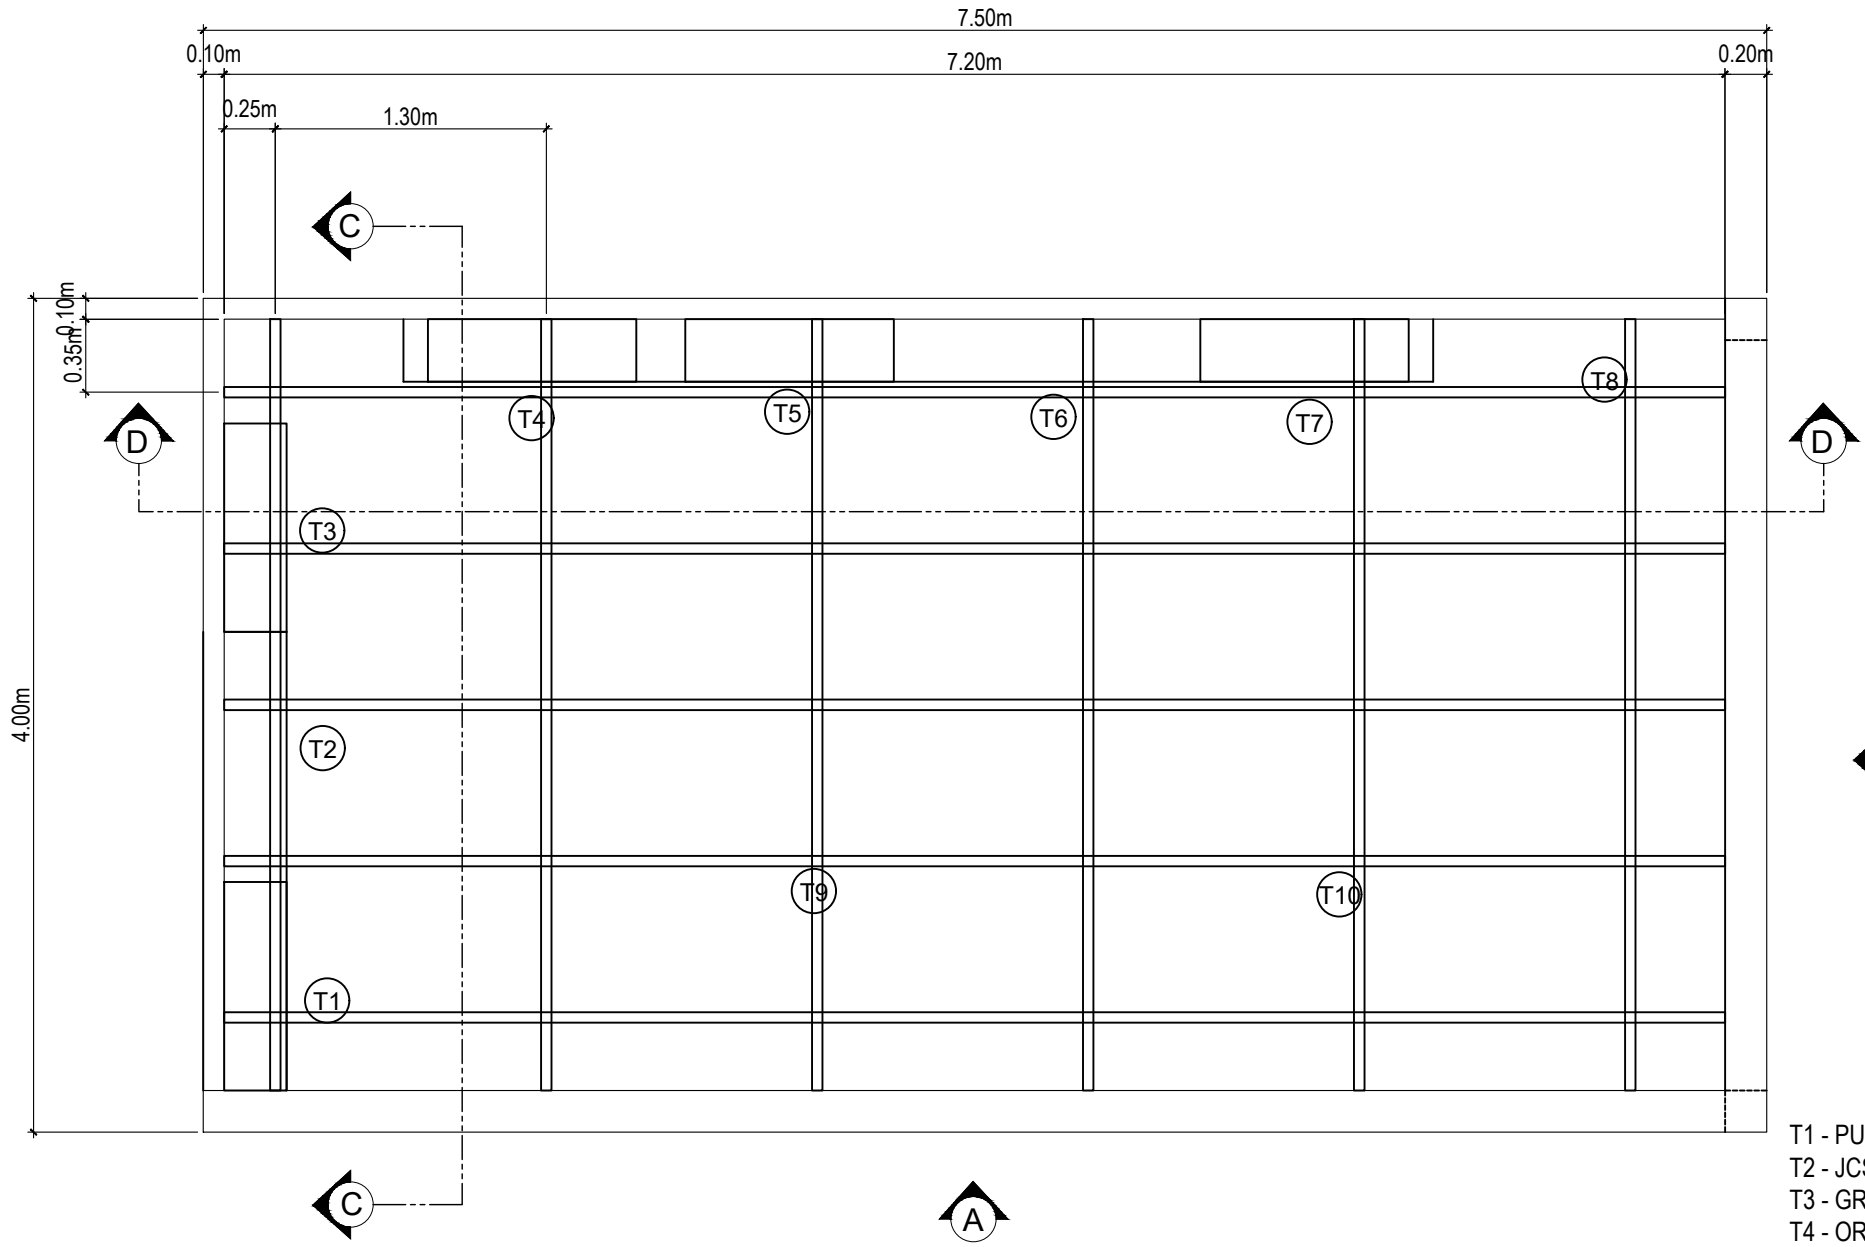


- T1 - PUMICE
- T2 - JCS BEATUS TRADING
- T3 - GRACIAS
- T4 - ORICON
- T5 - PASCASIO
- T6 - NORTH SHINE
- T7 - RED SLAB
- T8 - CAR-OFEL
- T9 - LOURIZA
- T10 - BETIS CRAFTS


 EXHIBITION DESIGN DIVISION	PROJECT: AMBIENTE 2023	SHEET CONTENTS: WORKING DRAWING	
	TITLE: DESIGN PHILIPPINES - TARLAC - WORKING DRAWING	DATE / TIME: DECEMBER 27, 2022	LOCATION: FRANKFURT, GERMANY

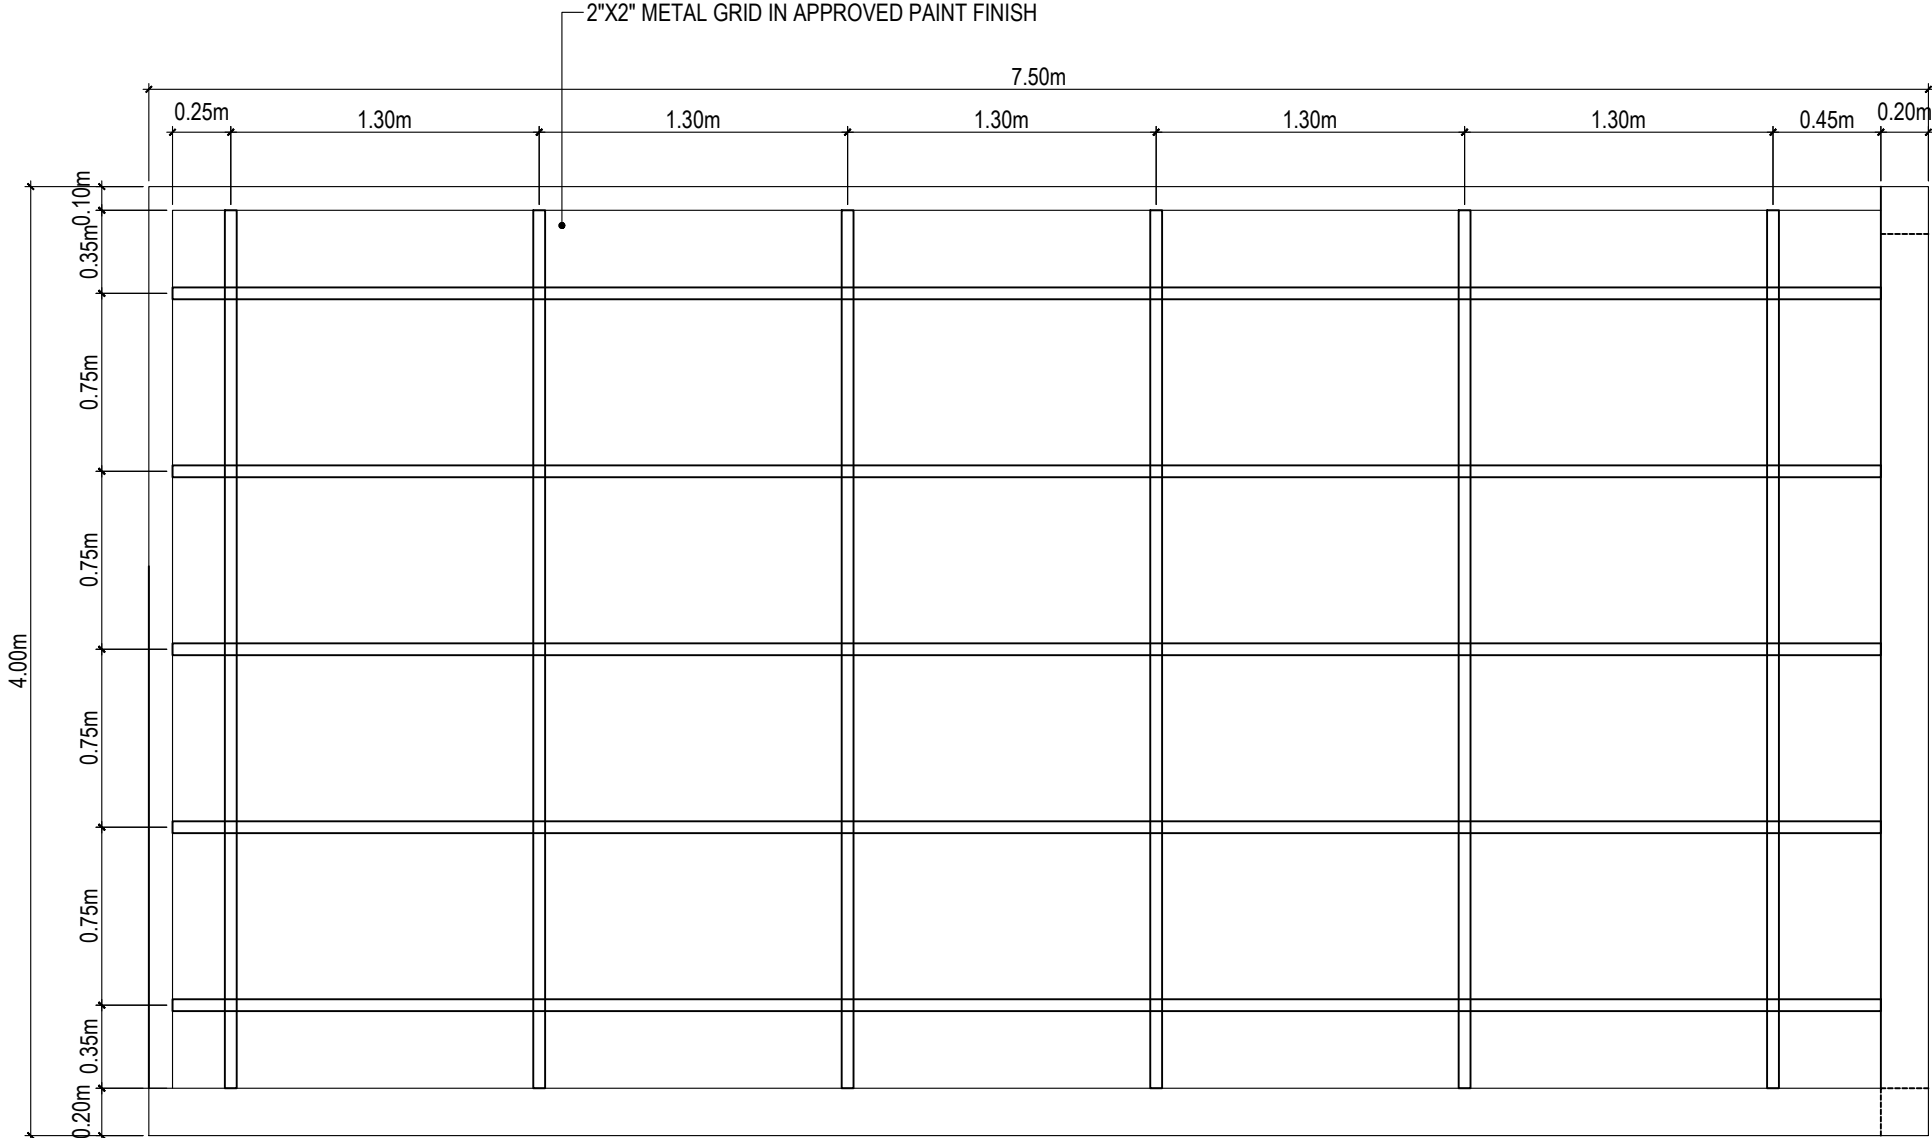

 EXHIBITION DESIGN DIVISION	PROJECT: AMBIENTE 2023	SHEET CONTENTS: WORKING DRAWING		
	TITLE: DESIGN PHILIPPINES - TARLAC - WORKING DRAWING	DATE / TIME: DECEMBER 27, 2022	LOCATION: FRANKFURT, GERMANY	SHEET NO.: 3

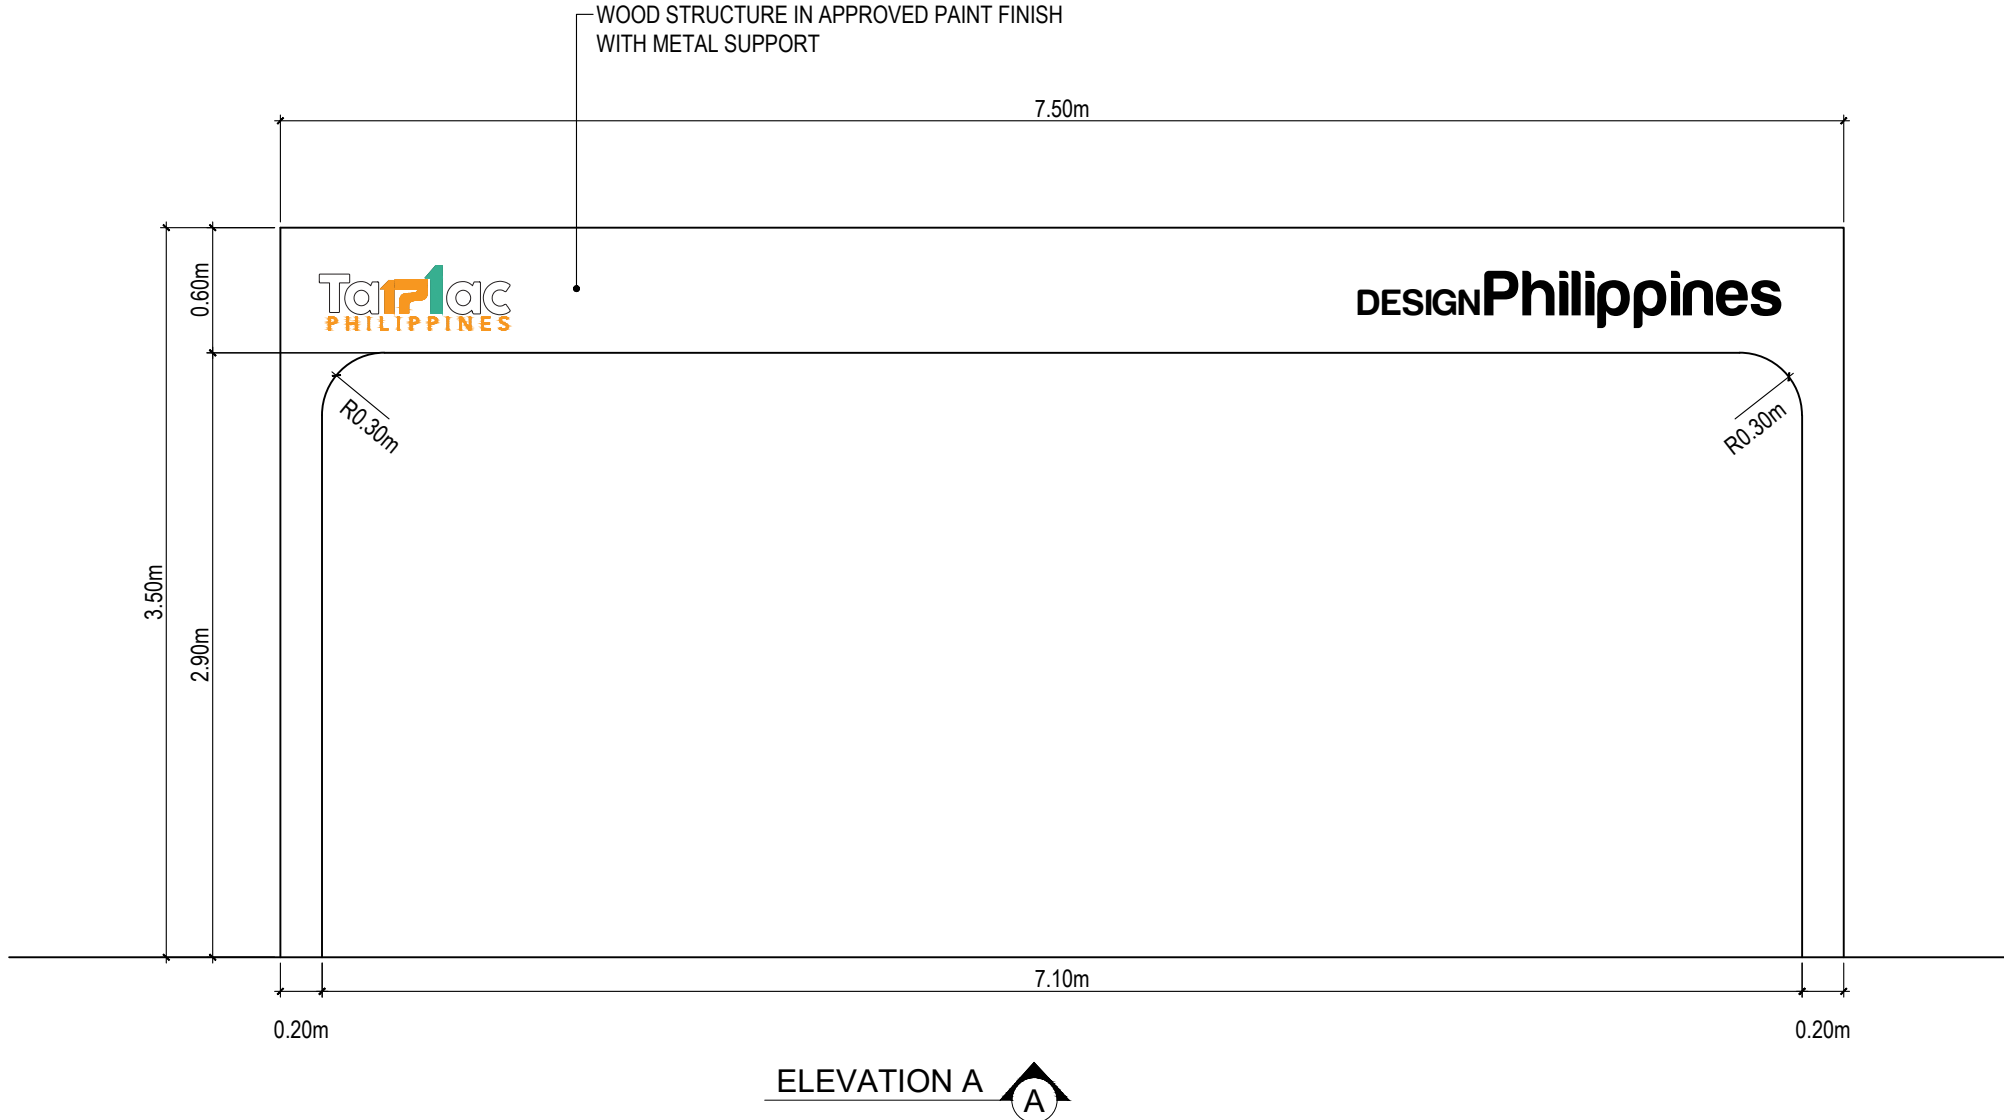


 EXHIBITION DESIGN DIVISION	PROJECT: AMBIENTE 2023	SHEET CONTENTS:	
	TITLE: DESIGN PHILIPPINES - TARLAC - WORKING DRAWING	WORKING DRAWING	
DATE / TIME: DECEMBER 27, 2022	LOCATION: FRANKFURT, GERMANY	SHEET NO.: 4	REVISION:

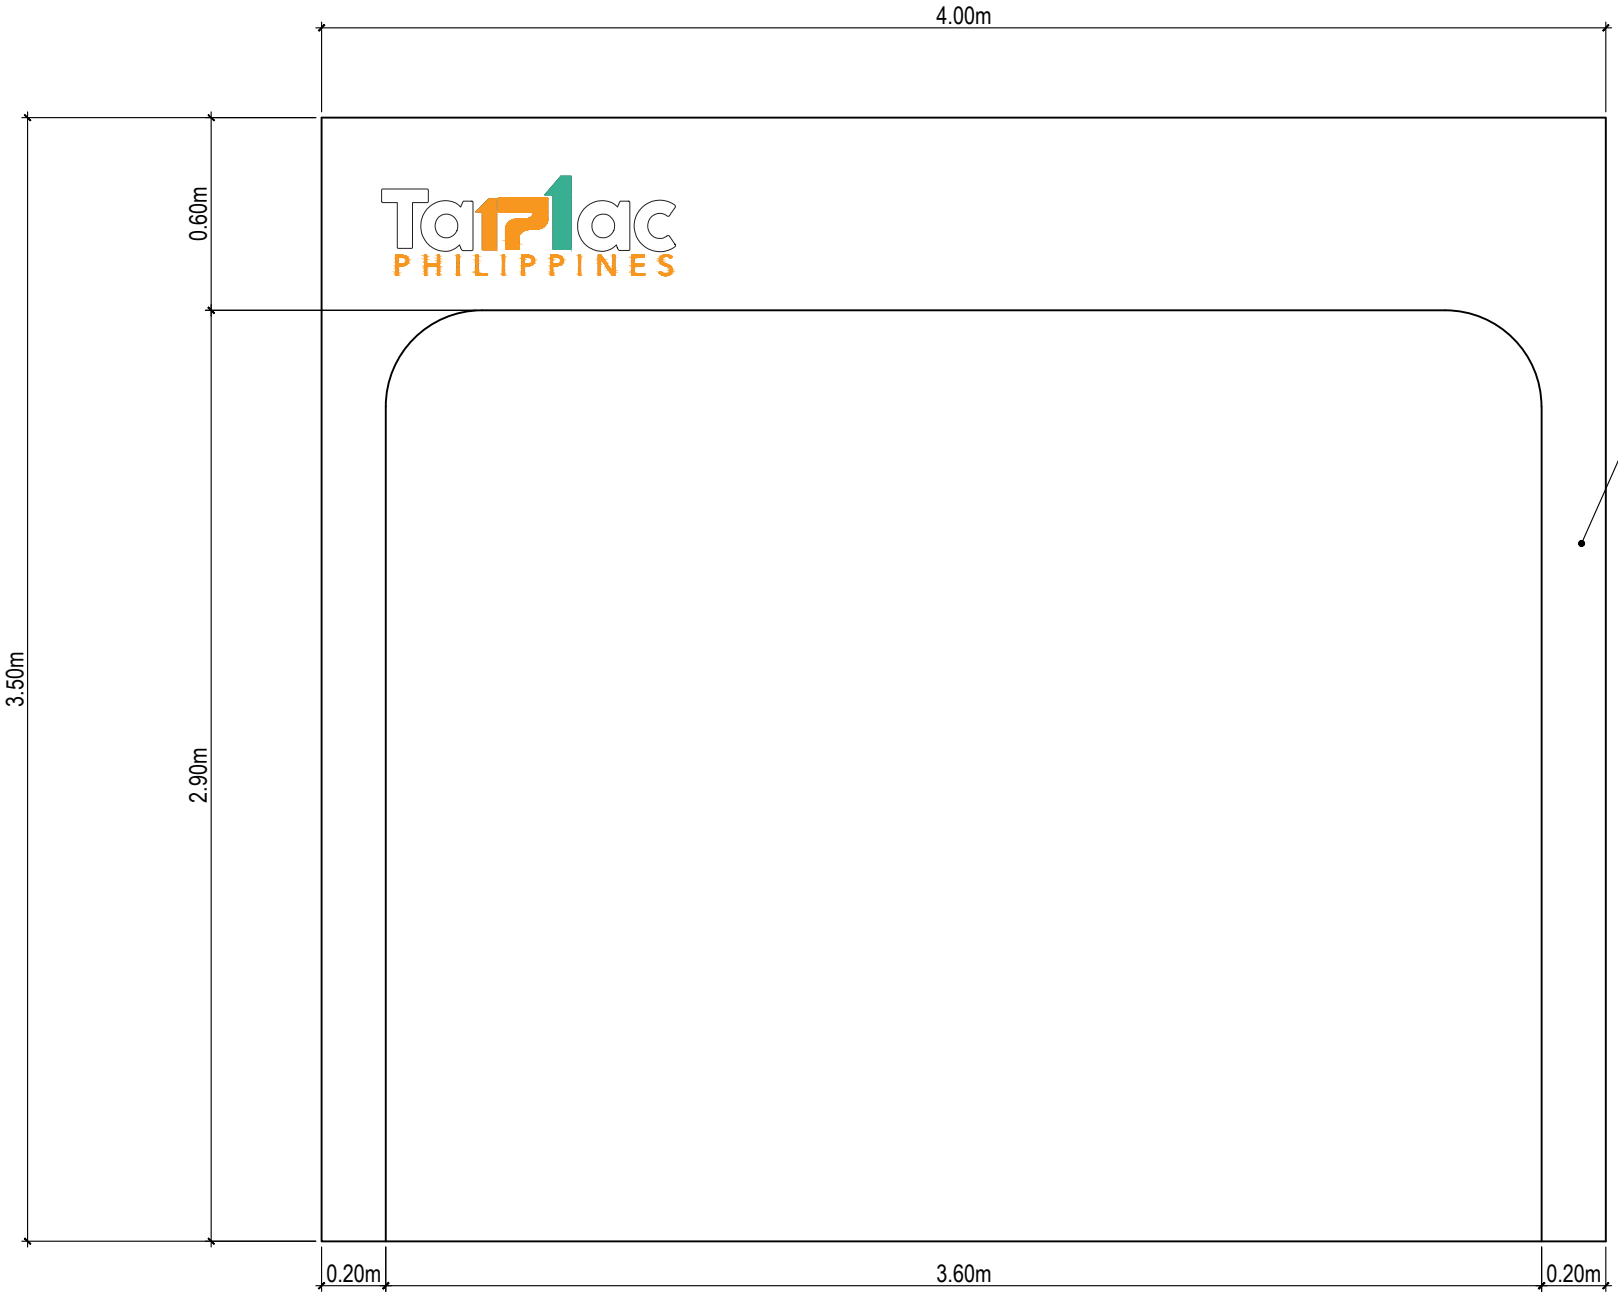

STRUCTURE WITH WOOD
SLAT COVERING IN
APPROVED PAINT FINISH


ELEVATION B 

 EXHIBITION DESIGN DIVISION	PROJECT: AMBIENTE 2023	SHEET CONTENTS: WORKING DRAWING	
	TITLE: DESIGN PHILIPPINES - TARLAC - WORKING DRAWING	SHEET NO.:	REVISION:
DATE / TIME: DECEMBER 27, 2022	LOCATION: FRANKFURT, GERMANY	5	

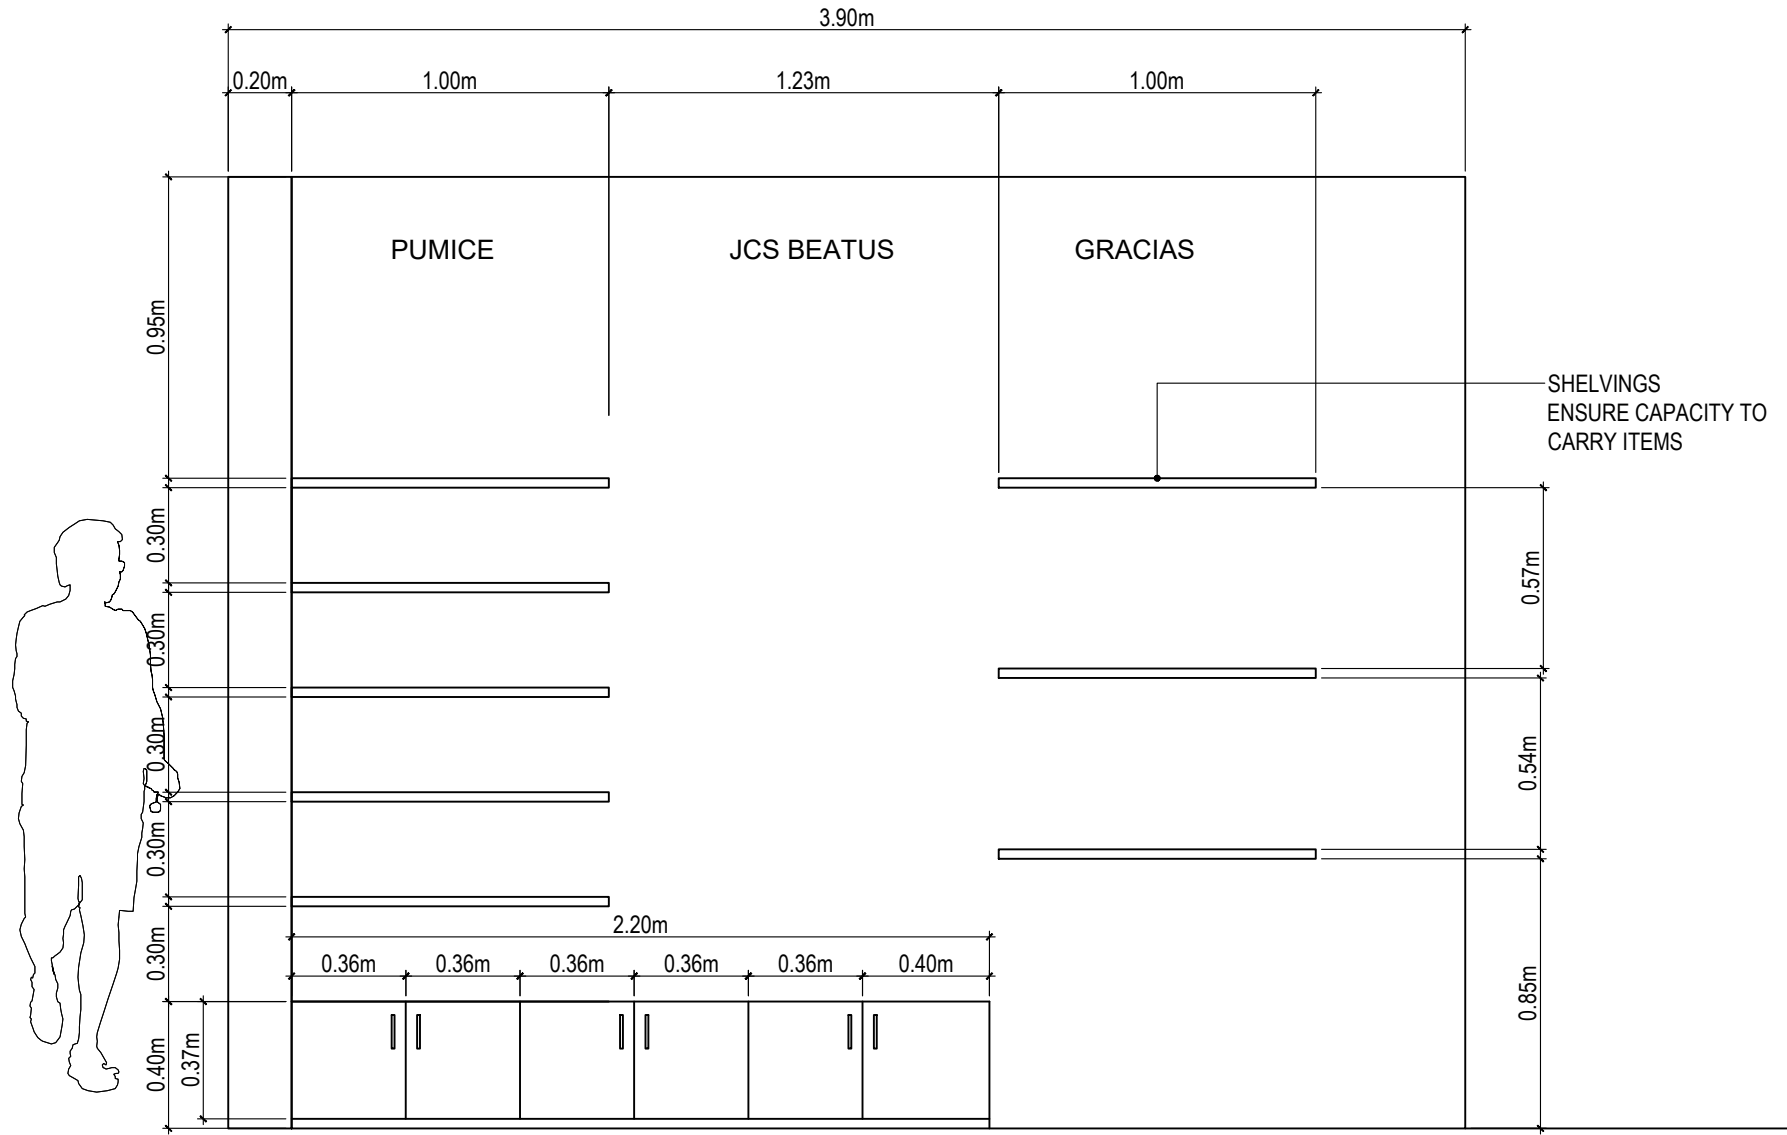


ELEVATION C

	PROJECT:	AMBIENTE 2023	SHEET CONTENTS:	
	TITLE:	DESIGN PHILIPPINES - TARLAC - WORKING DRAWING	WORKING DRAWING	
DATE / TIME:	LOCATION:	FRANKFURT, GERMANY	SHEET NO.:	REVISION:
DECEMBER 27, 2022			6	

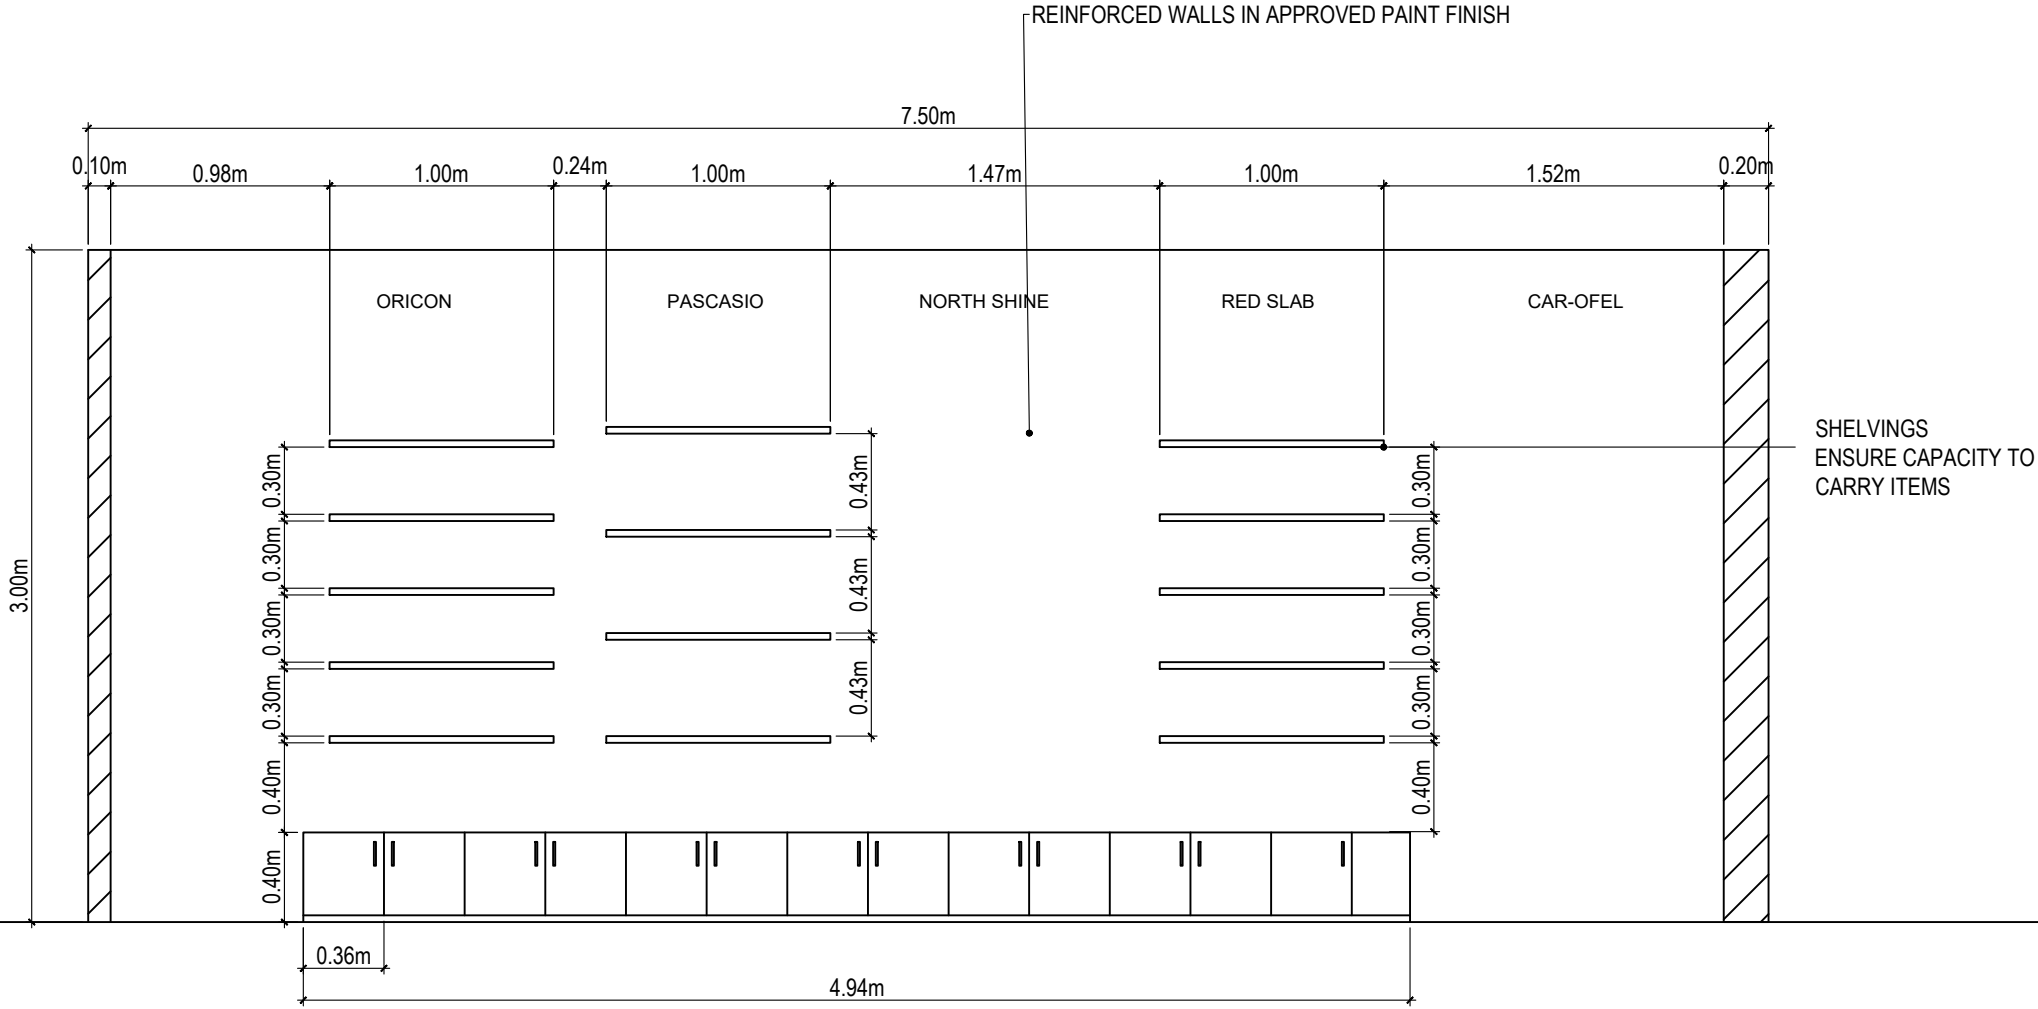


ELEVATION C

EXHIBITION DESIGN DIVISION	PROJECT: AMBIENTE 2023	SHEET CONTENTS:	
	TITLE: DESIGN PHILIPPINES - TARLAC - WORKING DRAWING	WORKING DRAWING	
DATE / TIME: DECEMBER 27, 2022	LOCATION: FRANKFURT, GERMANY	SHEET NO.: 7	REVISION:

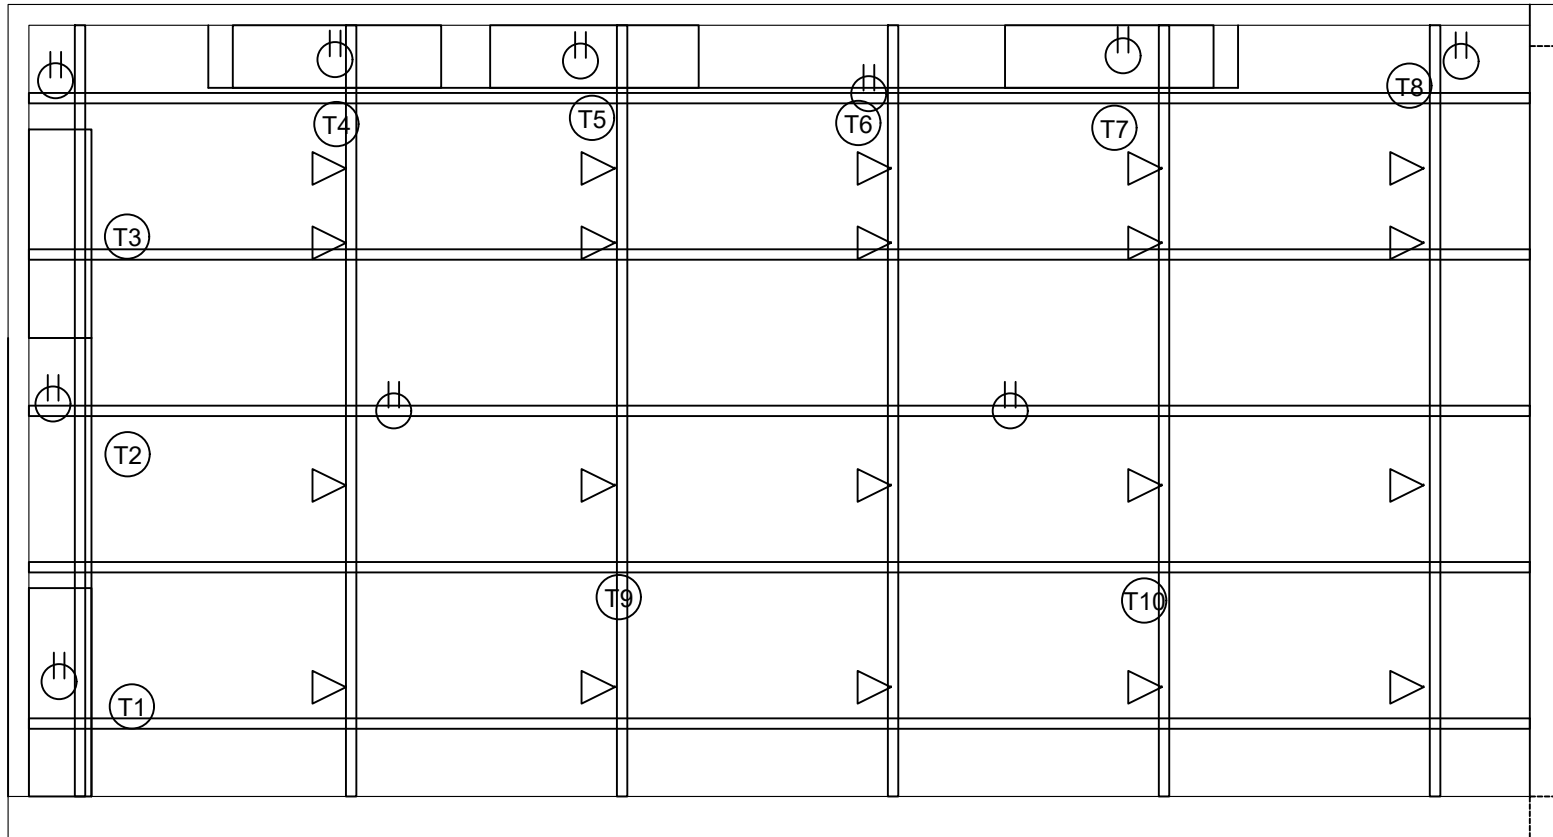

 10 units - 2 Gang Universal - Convenience Outlet
(7 - Floor ; 3 - grid)

 20 units - 10-12 watts - Daylight Spotlight

 EXHIBITION DESIGN DIVISION	PROJECT: AMBIENTE 2023	SHEET CONTENTS:	
	TITLE: DESIGN PHILIPPINES - TARLAC - WORKING DRAWING	WORKING DRAWING	
DATE / TIME: DECEMBER 27, 2022	LOCATION: FRANKFURT, GERMANY	SHEET NO.: 8	REVISION: