

**PAVILION DETAILS**

Pavilion Cluster A (R-174)

3.00m x 21.00m

Pavilion Cluster B (R-152)

3.00m x 21.00m


**126 SQ.M. TOTAL AREA**




	PROJECT:	GULFOOD 2023	CONTENT:	DETAILS	
	TITLE:	PHILIPPINE PAVILION	DESIGNER:	MIR	
DATE:	12/30/2022	REVISION:	00	LOCATION:	DUBAI WORLD TRADE CENTER
				SHEET NO.:	1




	PROJECT:	GULFOOD 2023	CONTENT:	DETAILS	
	TITLE:	PHILIPPINE PAVILION	DESIGNER:	MIR	
DATE:	12/30/2022	REVISION:	00	LOCATION:	DUBAI WORLD TRADE CENTER
				SHEET NO.:	2

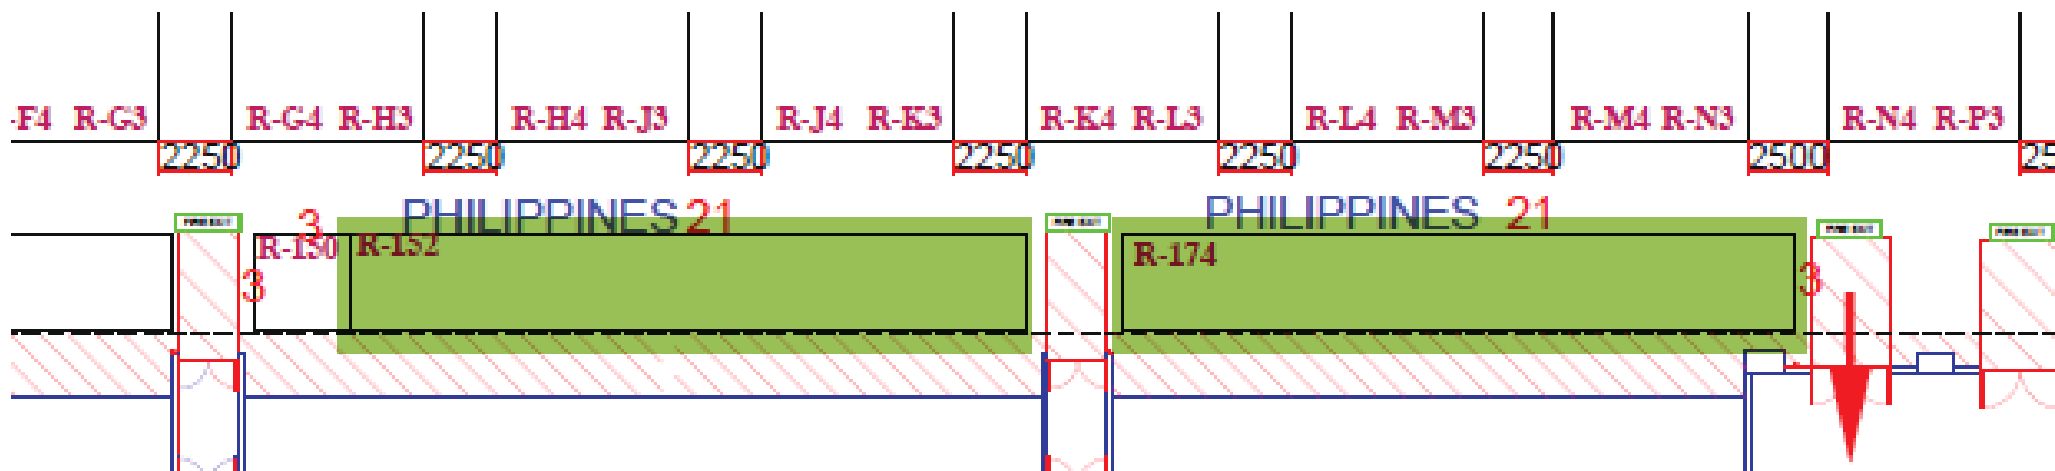

**\*\*ACTUAL PAVILION ORIENTATION**

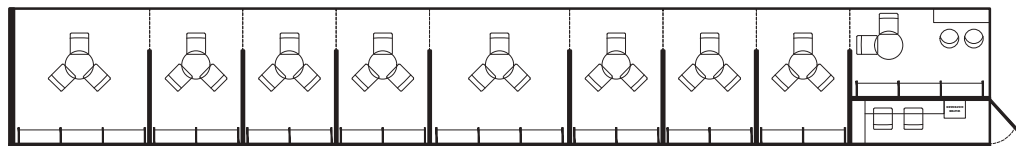

**CLUSTER B (R-152)**

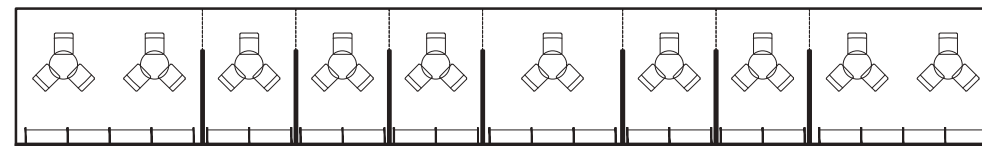


**CLUSTER A (R-174)**


	PROJECT:	GULFOOD 2023	CONTENT:	DETAILS	
	TITLE:	PHILIPPINE PAVILION	DESIGNER:	MIR	
DATE:	12/30/2022	REVISION:	00	LOCATION:	DUBAI WORLD TRADE CENTER
				SHEET NO.:	3

**FLOOR PLAN  
CLUSTER A**

\*\*PLEASE REFER TO PAGE 3 FOR THE  
ACTUAL ORIENTATION

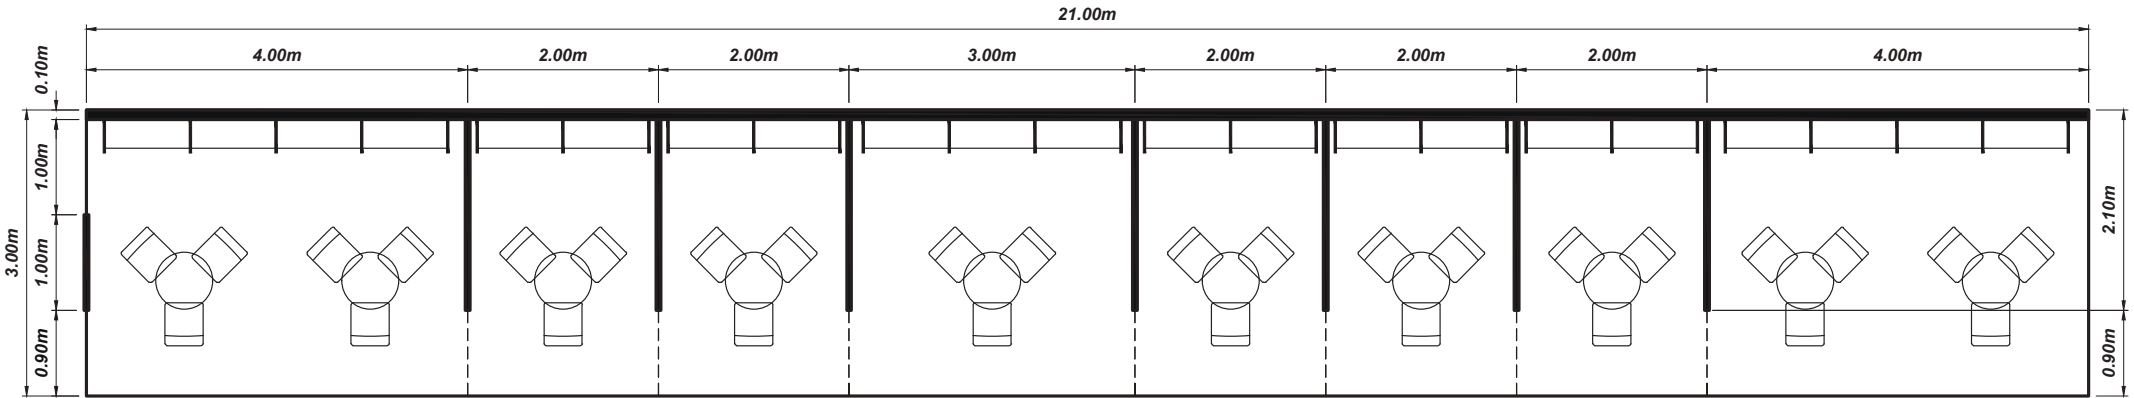

**FLOORING SCHEDULE**

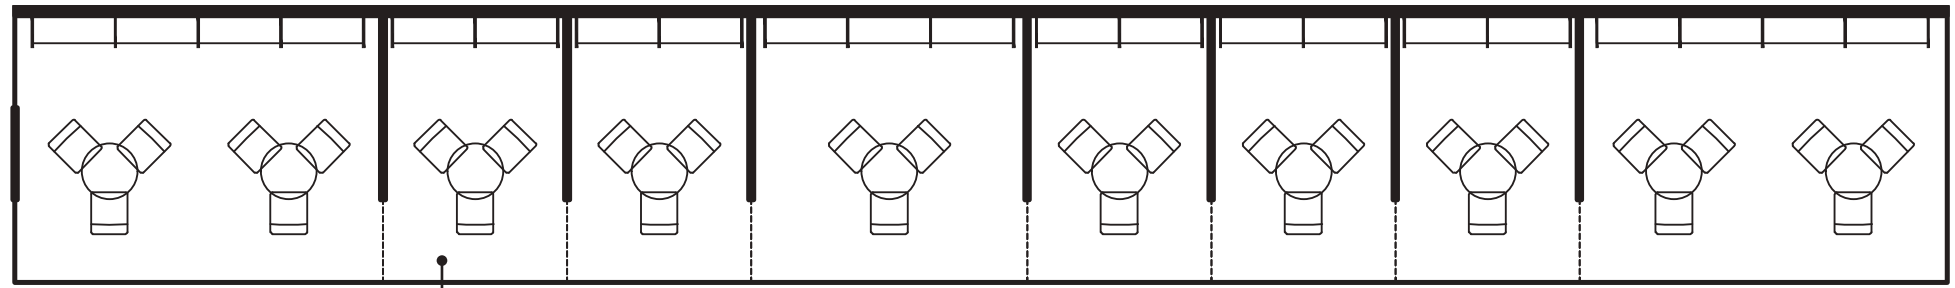


**0.10m RAISED WOODEN FLOORING  
IN FINE WOOD FINISH  
(21.00m x 3.00m)**

	PROJECT:	GULFOOD 2023	CONTENT:	DETAILS	
	TITLE:	PHILIPPINE PAVILION	DESIGNER:	MIR	
DATE:	12/30/2022	REVISION:	00	LOCATION:	DUBAI WORLD TRADE CENTER
				SHEET NO.:	4

**FLOOR PLAN  
CLUSTER A**


\*\*PLEASE REFER TO PAGE 3 FOR THE  
ACTUAL ORIENTATION

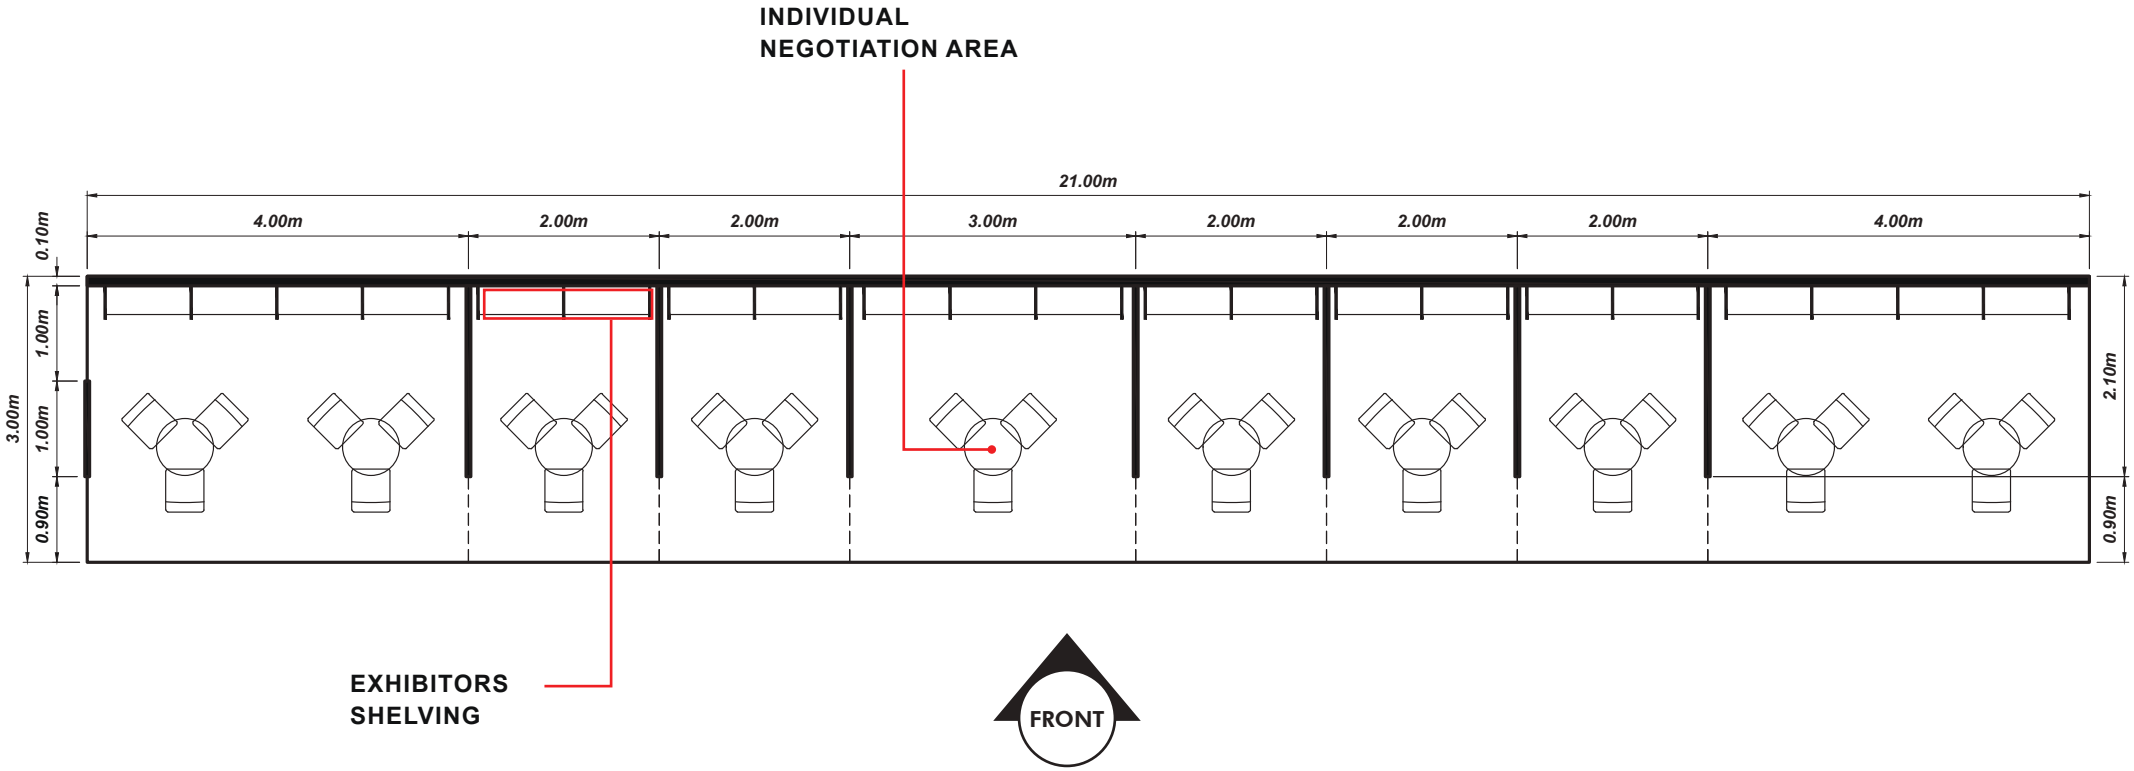

	PROJECT:	GULFOOD 2023	CONTENT:	DETAILS	
	TITLE:	PHILIPPINE PAVILION	DESIGNER:	MIR	
DATE:	12/30/2022	REVISION:	00	LOCATION:	DUBAI WORLD TRADE CENTER
				SHEET NO.:	5

**ELEVATION VIEW  
CLUSTER A - STRUCTURE**



**\*\*NOTE: OVERHEAD / TABLES & CHAIR  
ARE NOT SHOWN FOR CLARITY**

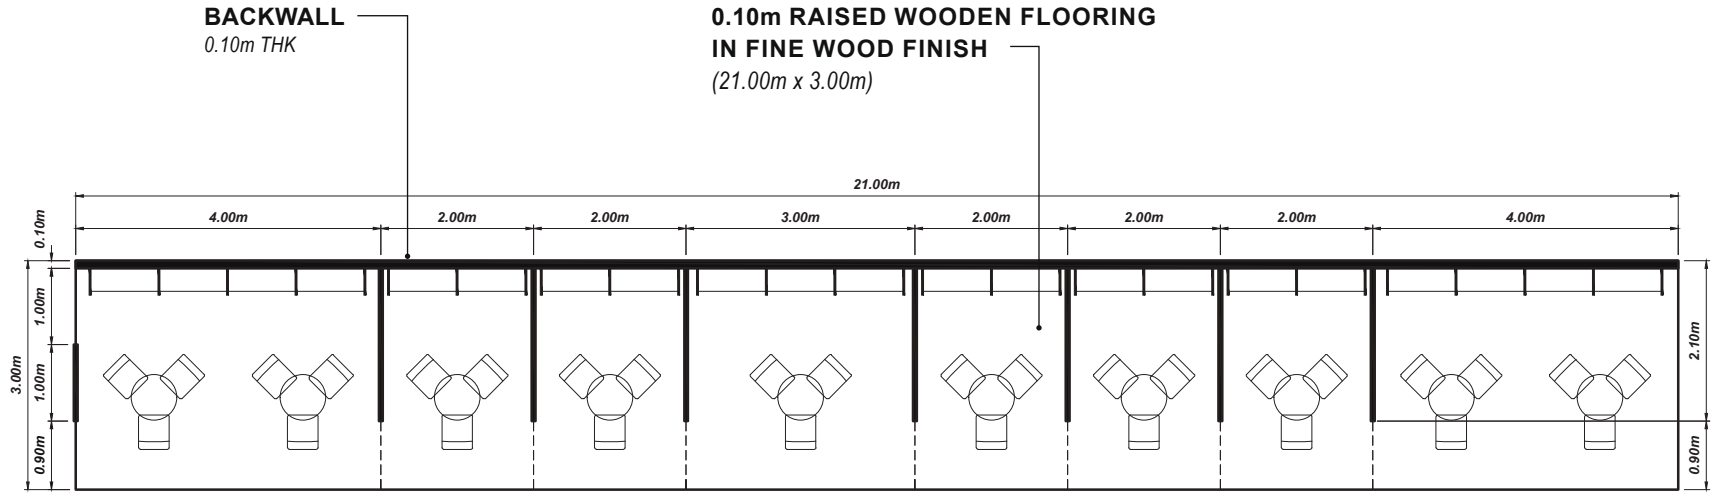

**WOODEN BACKWALL**  
3/4" Plywood in 2" x 2" KD framing  
painted in Pantone 7506 U Solid  
Uncoated

**WOODEN BACKWALL**  
3/4" Plywood in 2" x 2" KD framing  
painted in Pantone 7506 U Solid  
Uncoated

**GRAPHICS INSTALLATION**  
1.50m x 2.00m Digital Sticker Cut-out

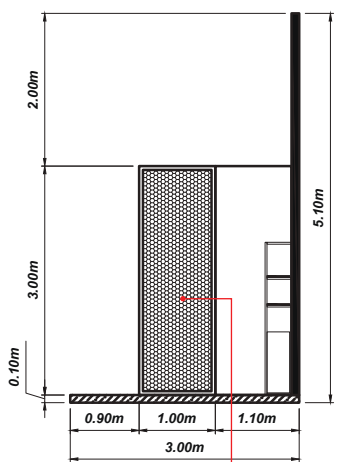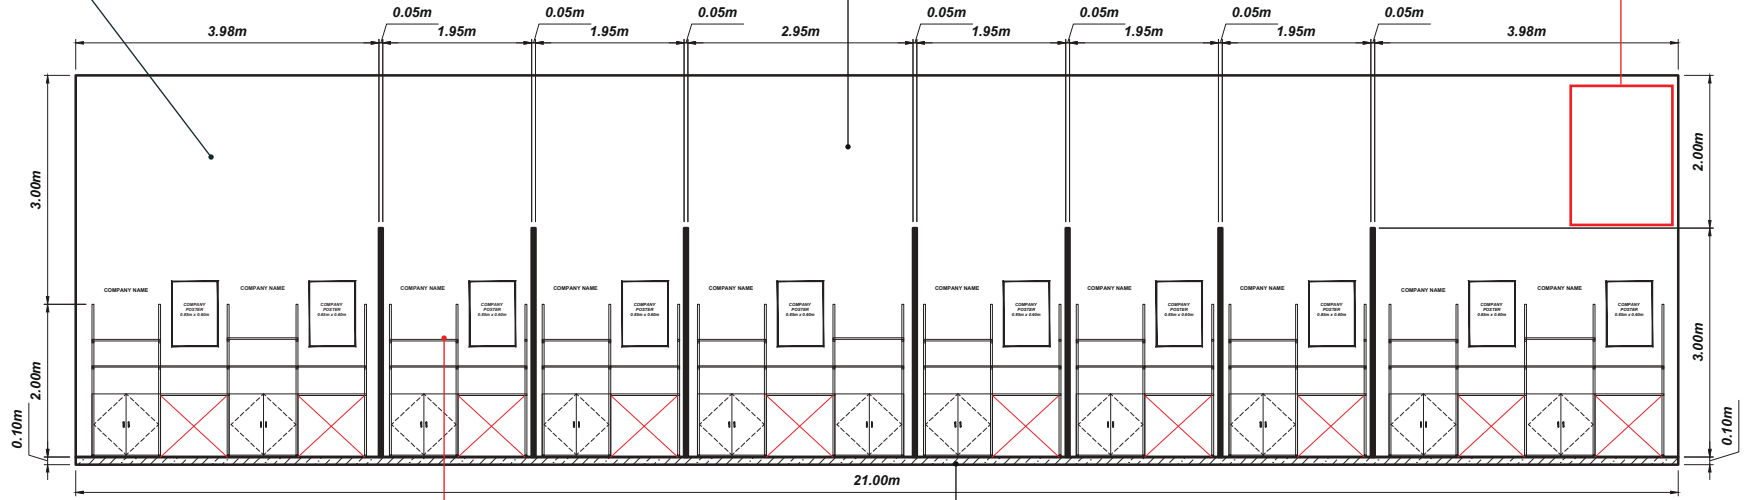

**TYPICAL PARTITION  
DETAIL ON PAGE 16**

**TYPICAL BOOTH  
DETAIL ON PAGE 12-15**



**0.10m RAISED  
FLOORING**


	PROJECT:	GULFOOD 2023	CONTENT:	DETAILS	
	TITLE:	PHILIPPINE PAVILION	DESIGNER:	MIR	
DATE:	12/30/2022	REVISION:	00	LOCATION:	DUBAI WORLD TRADE CENTER
				SHEET NO.:	6

**ELEVATION VIEW  
CLUSTER A - OVERHEAD**

\*\*NOTE: DISPLAY / TABLES & CHAIR  
ARE NOT SHOWN FOR CLARITY

**OVERHEAD INNER WALL**  
painted in Pantone  
7549U Solid Uncoated

**OVERHEAD WALL**  
0.10m THK


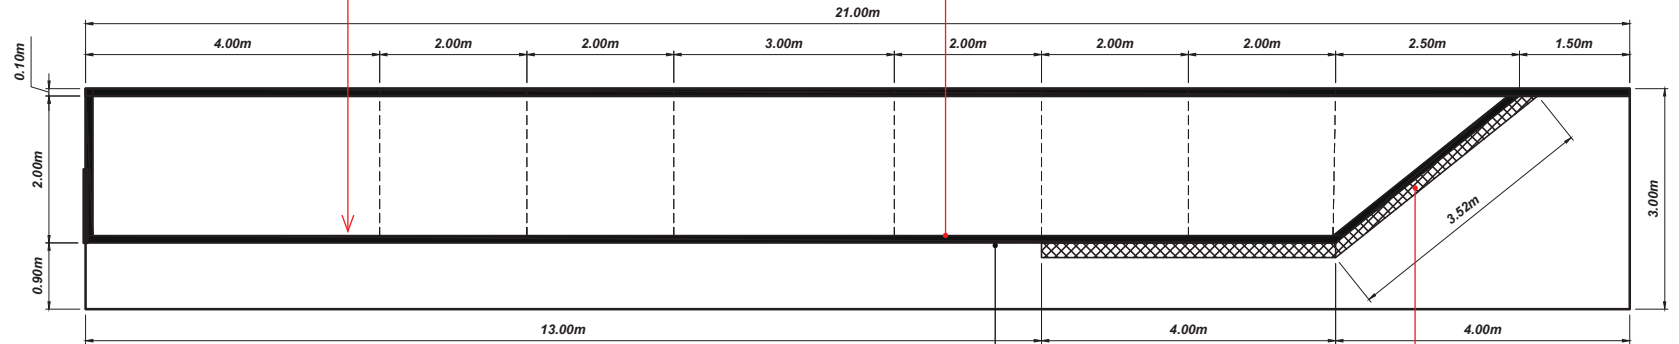


**WOODEN OVERHEAD**  
3/4" Plywood in 2" x 2" KD framing  
painted in Pantone 382 U Solid  
Uncoated

**LETTER CUT-OUT**  
Backlit PVC cut-out  
10.31m x 1.48m x 4" THK

**WOODEN OVERHEAD**  
3/4" Plywood in 2" x 2" KD framing  
painted in Pantone 382 U Solid  
Uncoated

**LED WALL**  
7.50m x 3.00m

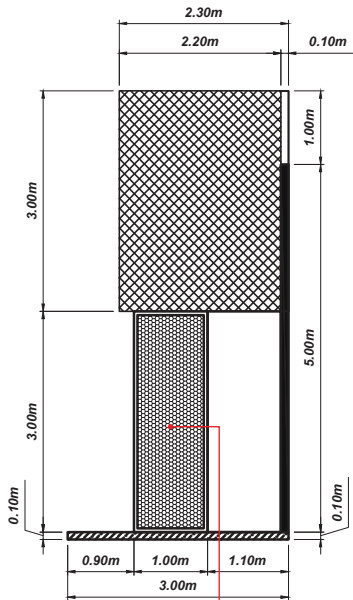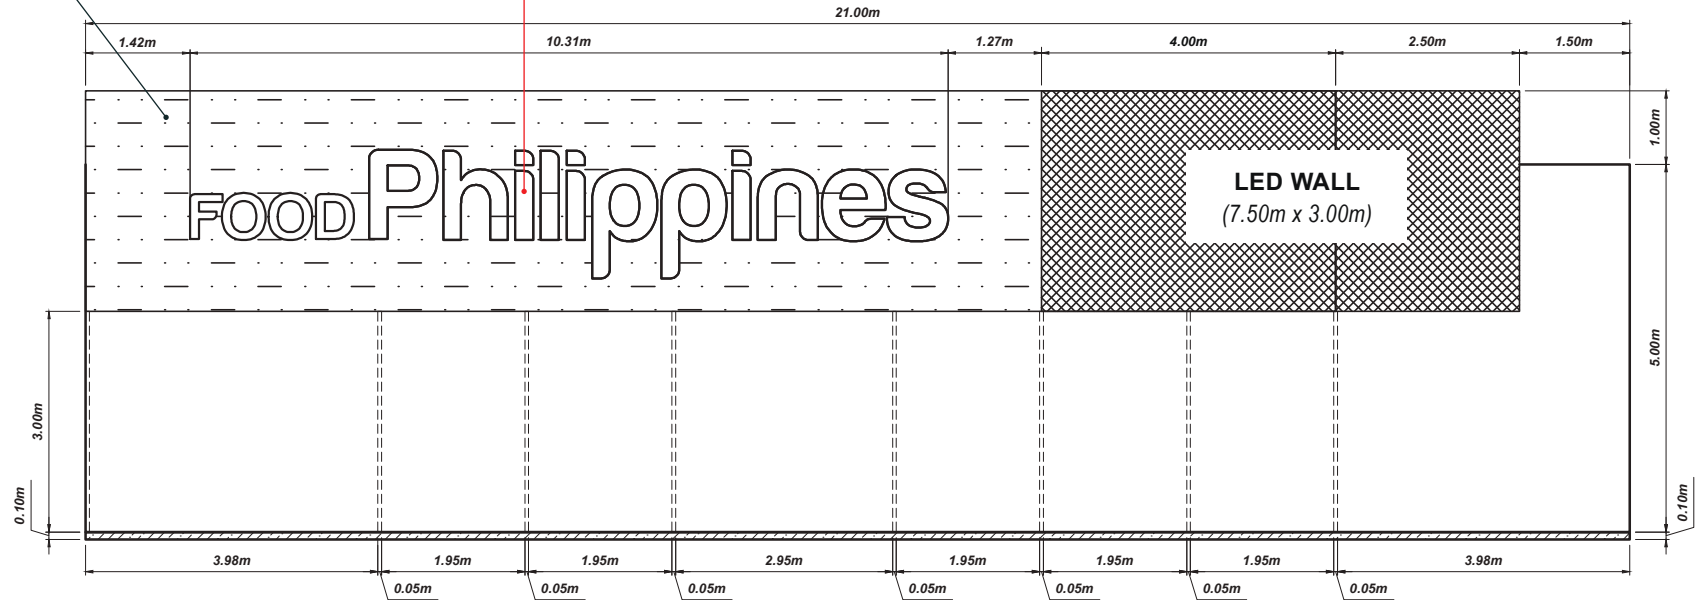


**TYPICAL PARTITION  
DETAIL ON PAGE 16**

	PROJECT:	GULFOOD 2023	CONTENT:	DETAILS	
	TITLE:	PHILIPPINE PAVILION	DESIGNER:	MIR	
DATE:	12/30/2022	REVISION:	00	LOCATION:	DUBAI WORLD TRADE CENTER
			SHEET NO.:	7	

**FLOOR PLAN  
CLUSTER B**

\*\*PLEASE REFER TO PAGE 3 FOR THE  
ACTUAL ORIENTATION

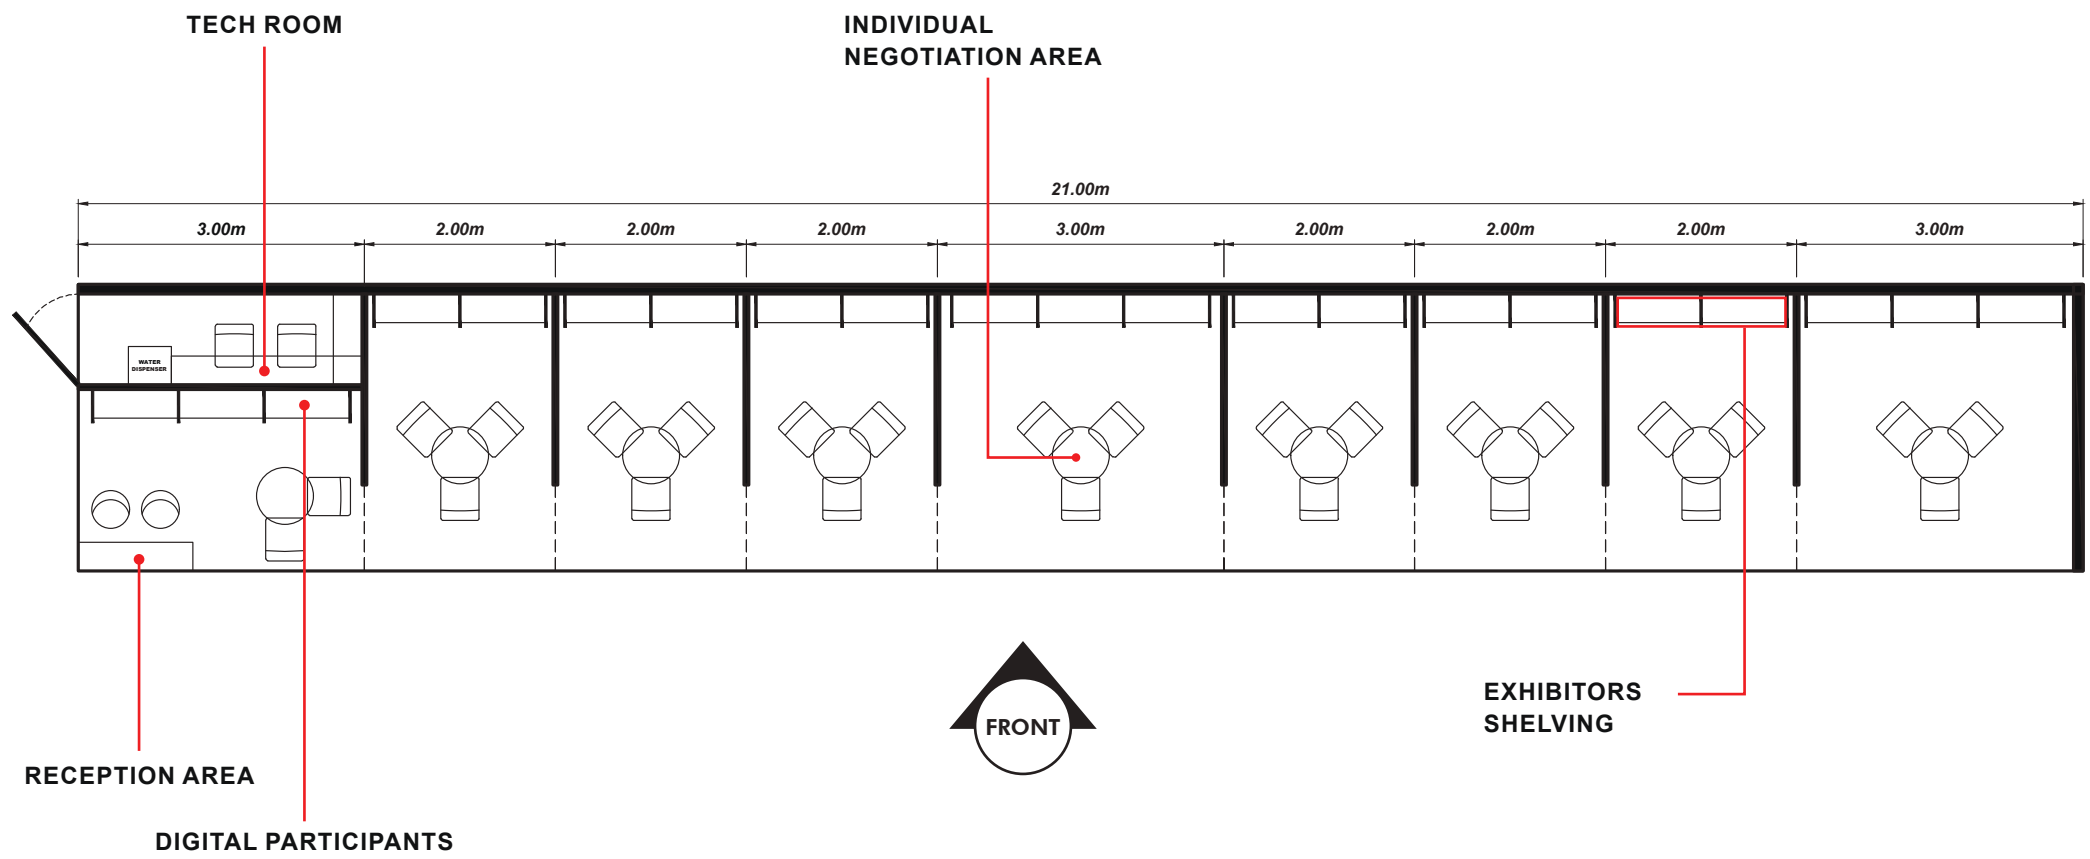

	PROJECT:	GULFOOD 2023	CONTENT:	DETAILS	
	TITLE:	PHILIPPINE PAVILION	DESIGNER:	MIR	
DATE:	12/30/2022	REVISION:	00	LOCATION:	DUBAI WORLD TRADE CENTER
				SHEET NO.:	8





**ELEVATION VIEW  
CLUSTER B - STRUCTURE**

\*\*NOTE: OVERHEAD / TABLES & CHAIR  
ARE NOT SHOWN FOR CLARITY

**TECH ROOM  
DETAIL ON  
PAGE 18**

**BACKWALL  
0.10m THK**



**0.10m RAISED WOODEN FLOORING  
IN FINE WOOD FINISH  
(21.00m x 3.00m)**

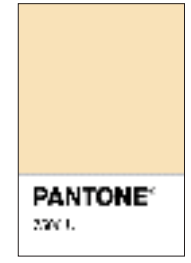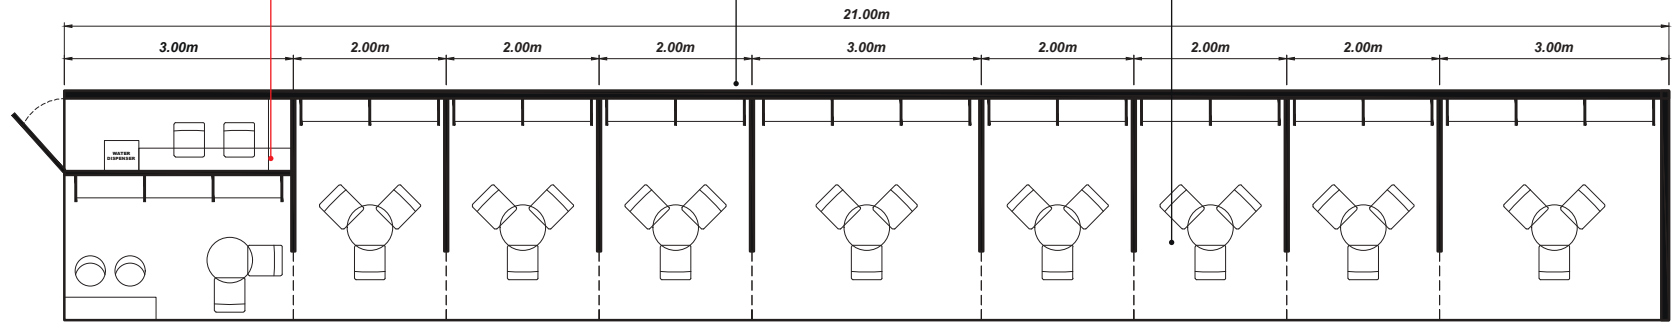

**WOODEN BACKWALL**  
3/4" Plywood in 2" x 2" KD framing  
painted in Pantone 7506 U Solid  
Uncoated

**GRAPHICS INSTALLATION**  
1.50m x 2.00m Digital Sticker Cut-out

**WOODEN BACKWALL**  
3/4" Plywood in 2" x 2" KD framing  
painted in Pantone 7506 U Solid  
Uncoated

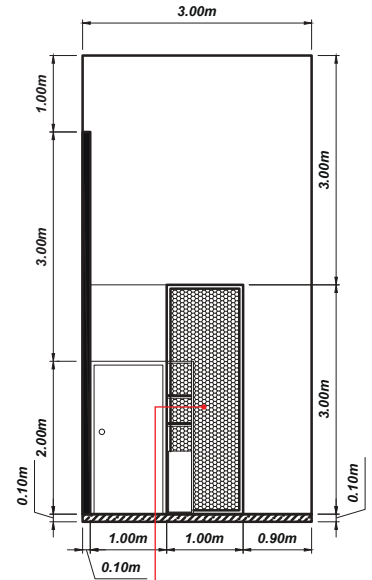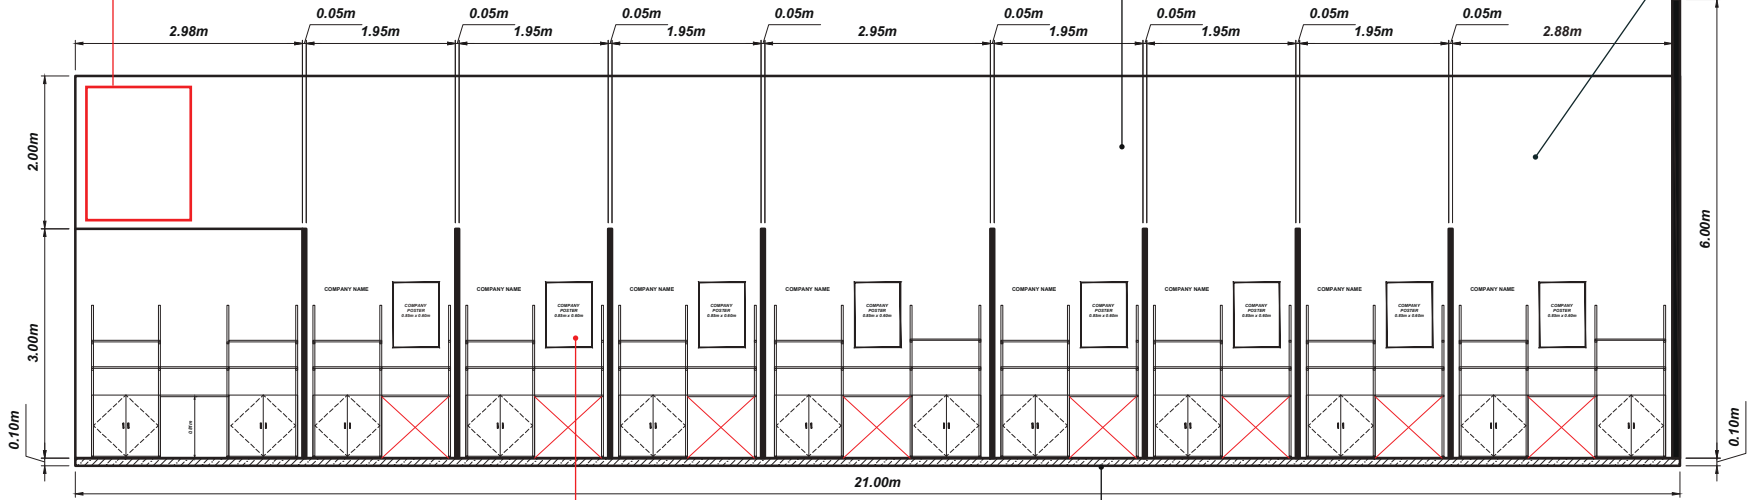

**TYPICAL BOOTH  
DETAIL ON PAGE 12-15**






**0.10m RAISED  
FLOORING**

**TYPICAL PARTITION  
DETAIL ON PAGE 16**

	PROJECT:	GULFOOD 2023	CONTENT:	DETAILS	
	TITLE:	PHILIPPINE PAVILION	DESIGNER:	MIR	
DATE:	12/30/2022	REVISION:	00	LOCATION:	DUBAI WORLD TRADE CENTER
				SHEET NO.:	9

**ELEVATION VIEW  
CLUSTER B - OVERHEAD**

**\*\*NOTE: DISPLAY / TABLES & CHAIR  
ARE NOT SHOWN FOR CLARITY**

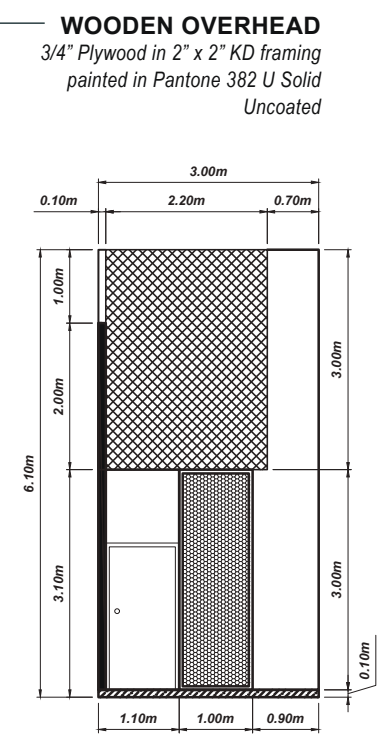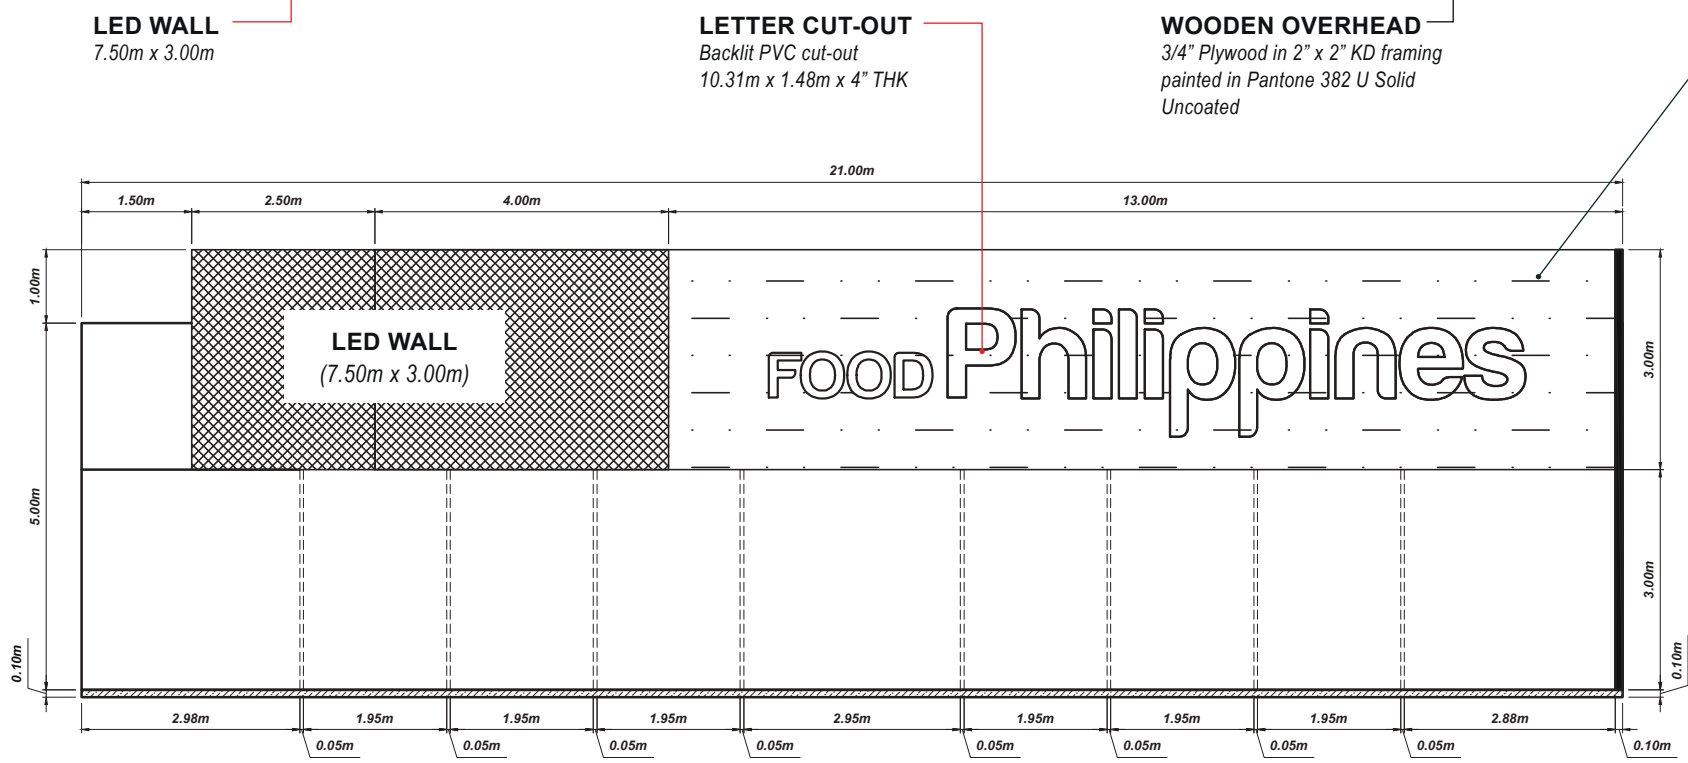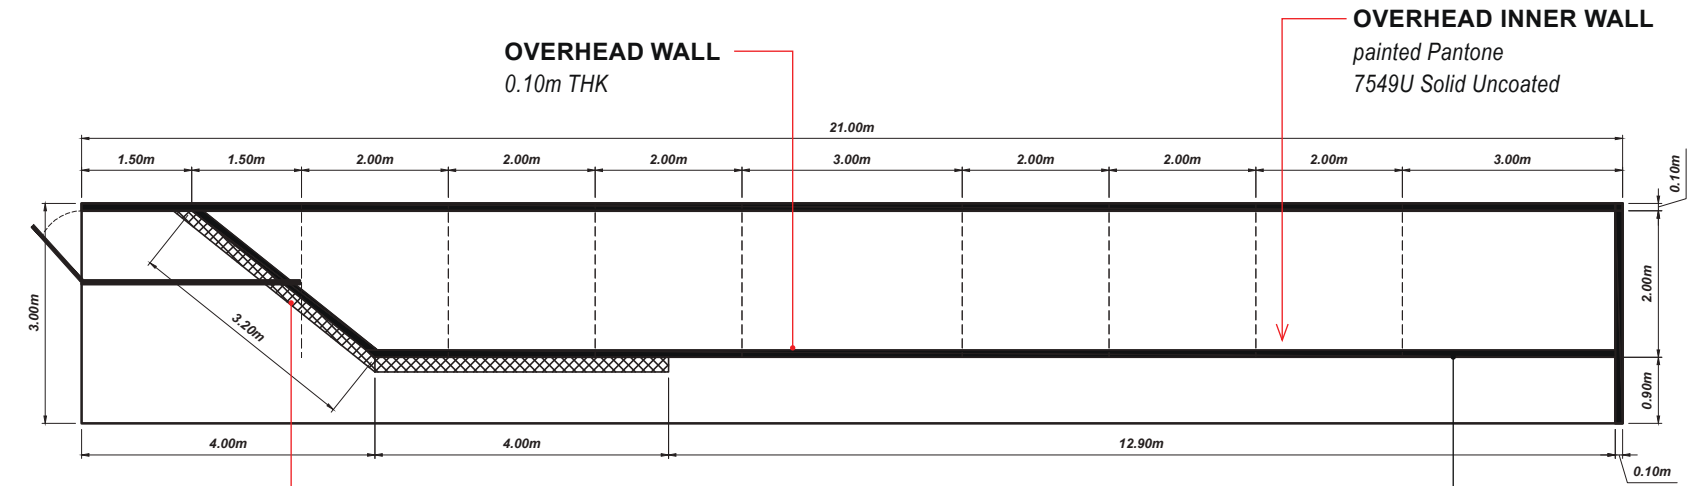

	PROJECT:	GULFOOD 2023	CONTENT:	DETAILS	
	TITLE:	PHILIPPINE PAVILION	DESIGNER:	MIR	
DATE:	12/30/2022	REVISION:	00	LOCATION:	DUBAI WORLD TRADE CENTER
				SHEET NO.:	10

**ELEVATION VIEW  
TYPICAL OVERHEAD DETAIL**

\*\*NOTE: DISPLAY / TABLES & CHAIR  
ARE NOT SHOWN FOR CLARITY

**NOTE:**  
**ALL SQUARE TUBE**  
framing painted in Pantone  
7549U Solid Uncoated



**2" x 2" SQUARE TUBE**  
framing painted Pantone  
7549U Solid Uncoated



**OVERHEAD INNER WALL**  
painted in Pantone  
7549U Solid Uncoated

**2" x 2" SQUARE TUBE**  
framing painted in Pantone  
7549U Solid Uncoated

**2" x 2" SQUARE TUBE**  
Overhead / LED Wall support


**LED WALL**  
7.50m x 3.00m

**TYPICAL BOOTH  
PARTITION**

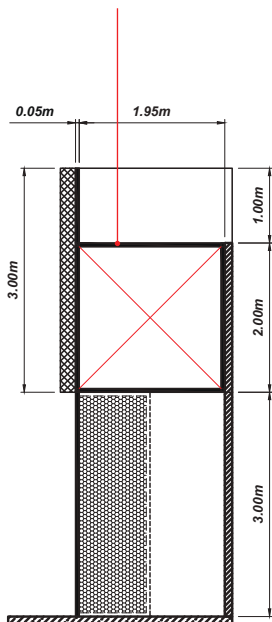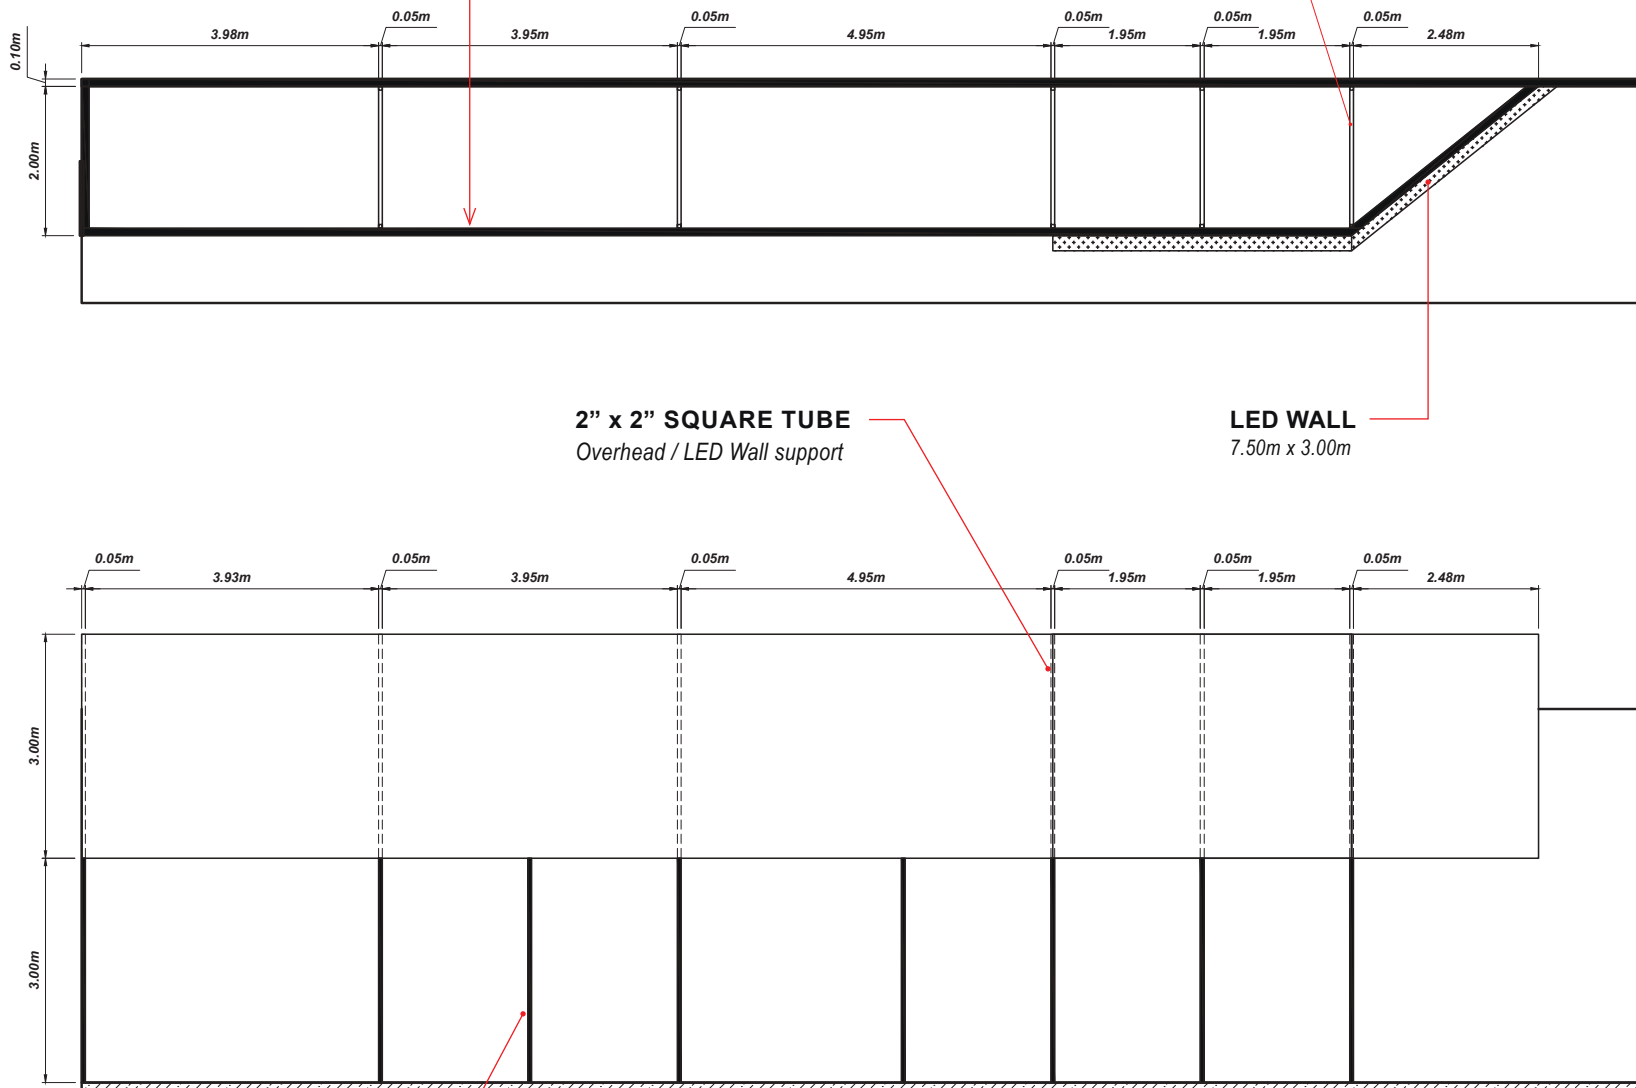

	PROJECT:	GULFOOD 2023	CONTENT:	DETAILS	
	TITLE:	PHILIPPINE PAVILION	DESIGNER:	MIR	
DATE:	12/30/2022	REVISION:	00	LOCATION:	DUBAI WORLD TRADE CENTER
				SHEET NO.:	11

**12 SQ.M. BOOTH**

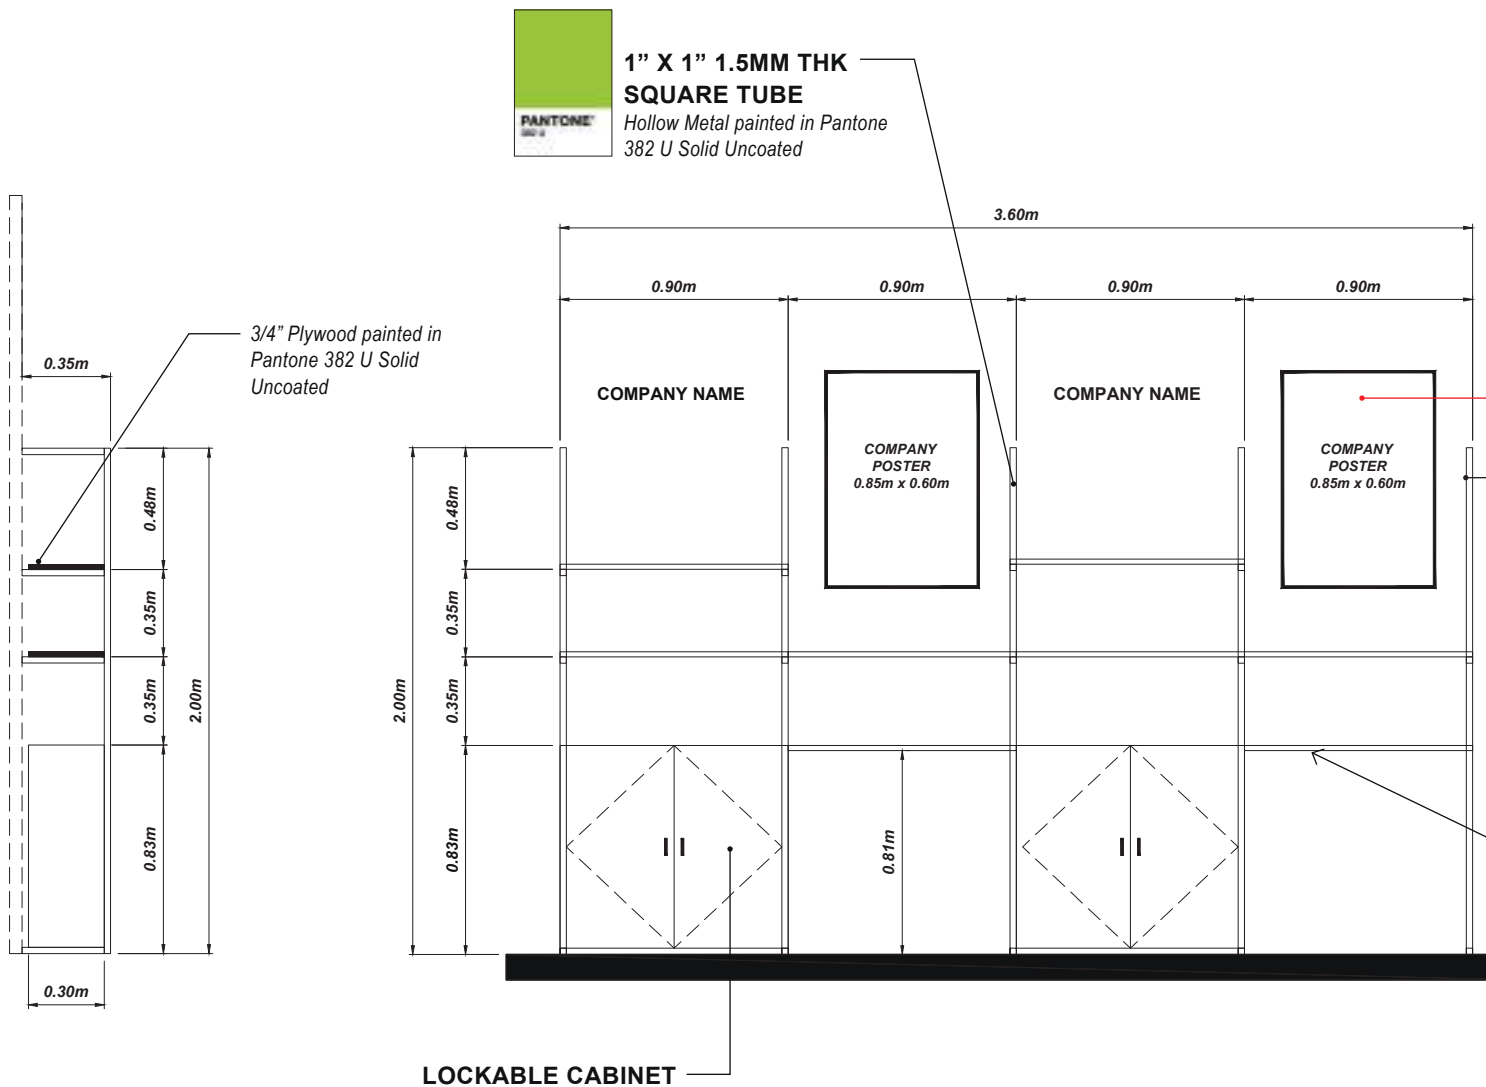

**GRAPHICS INSTALLATION**  
 0.85m x 0.60m Sticker on Foaboard

**1" X 1" 1.5MM THK SQUARE TUBE**  
 Hollow Metal painted in Pantone 382 U Solid Uncoated



3/4" Plywood Shelves with LED lighting



	PROJECT:	GULFOOD 2023	CONTENT:	DETAILS	
	TITLE:	PHILIPPINE PAVILION	DESIGNER:	MIR	
DATE:	12/30/2022	REVISION:	00	LOCATION:	DUBAI WORLD TRADE CENTER
			SHEET NO.:	12	