


FOOD Philippines

IFEX

BUYER'S LOUNGE &
BUYER'S CAFE

BUYER'S LOUNGE LOCATION PLAN

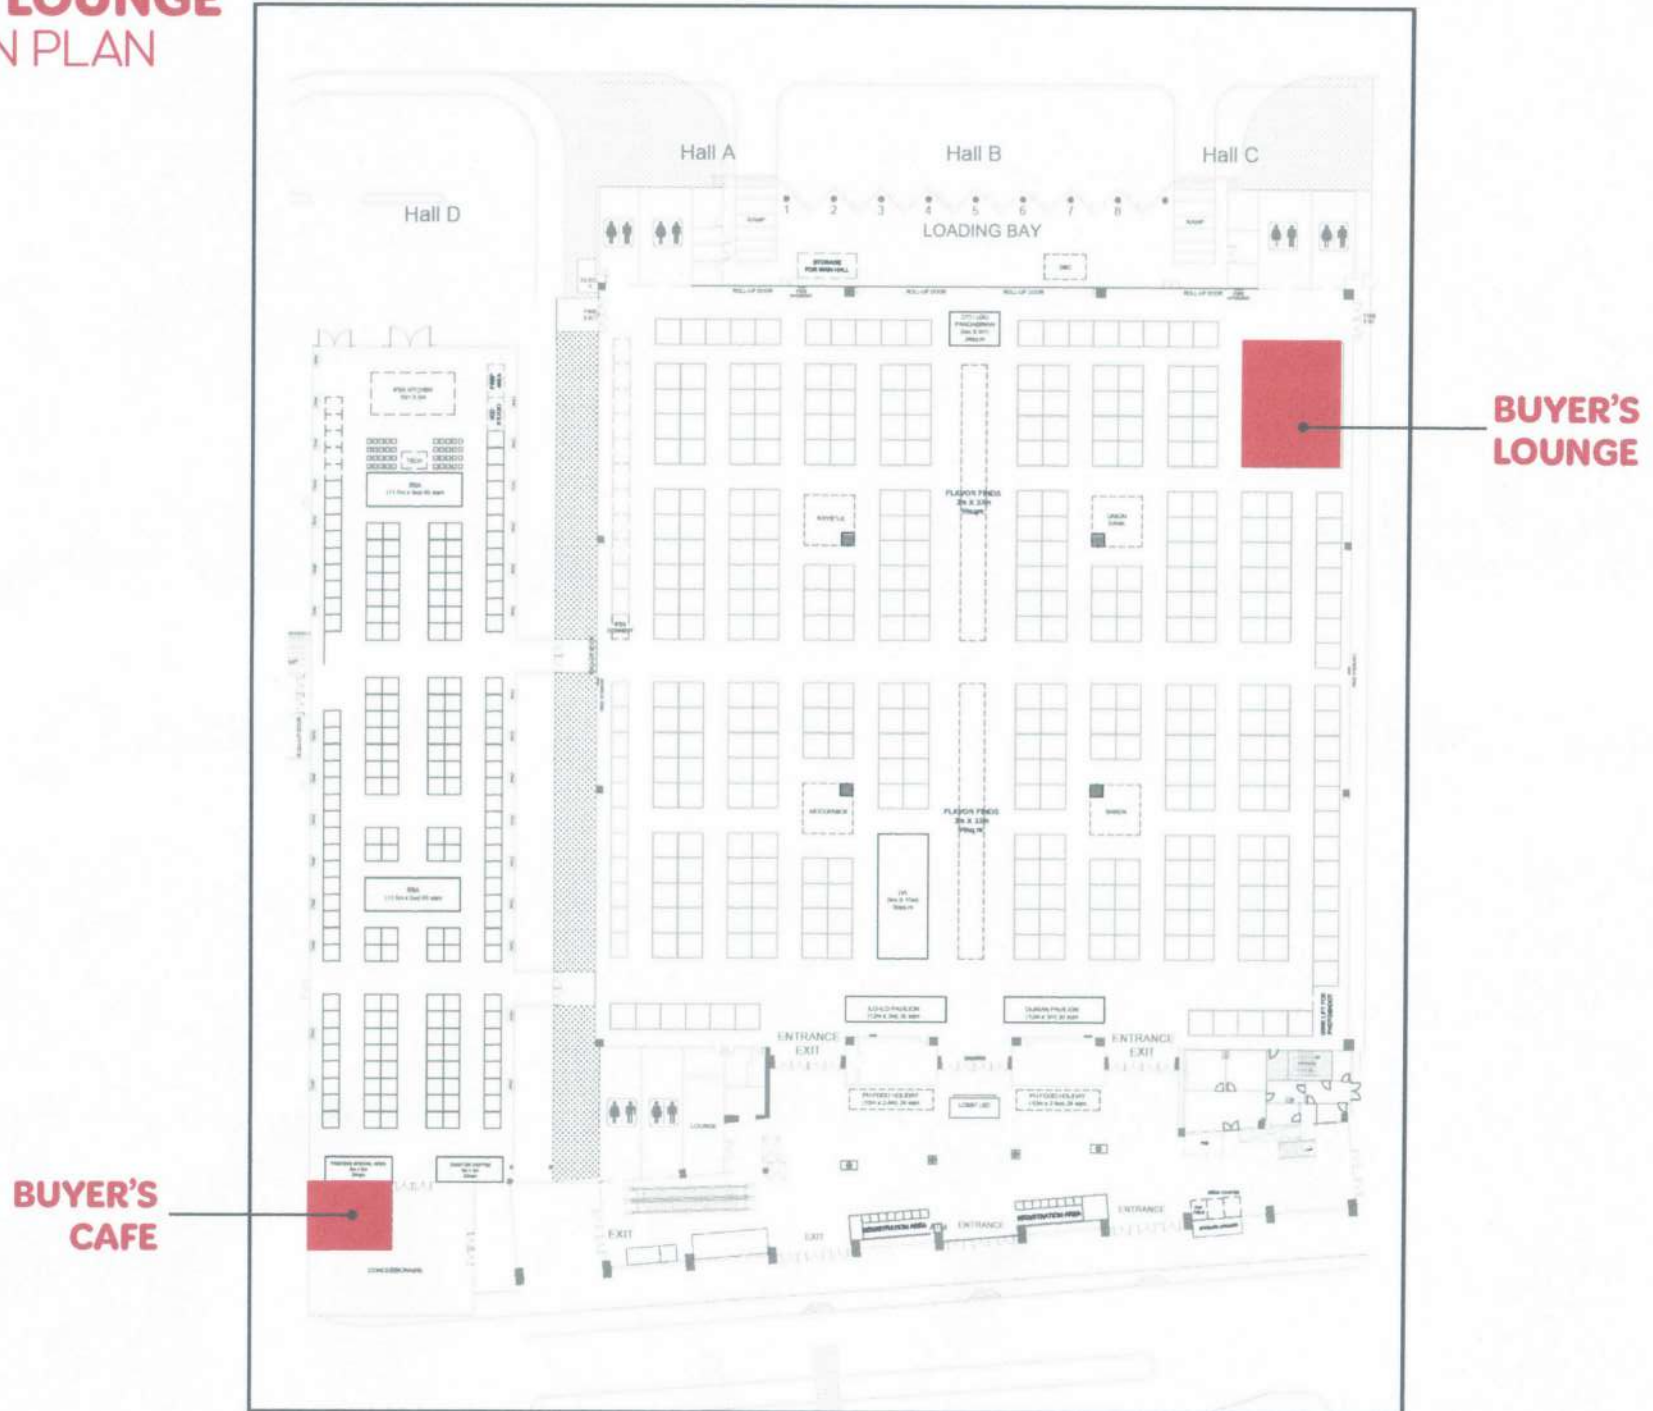

**BUYER'S
LOUNGE**



**BUYER'S
CAFE**

BUYER'S CAFE



- CONCEPT 2

CITEM.EDD.TP.001
REV 1

FLOOR PLAN

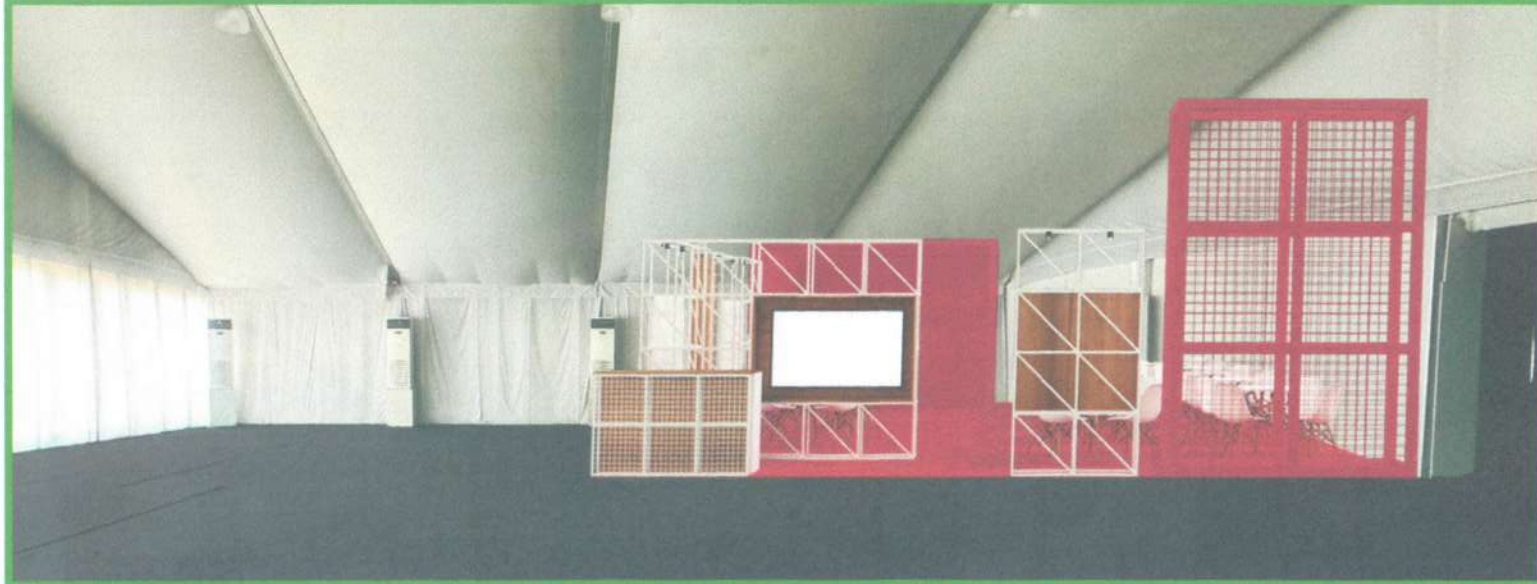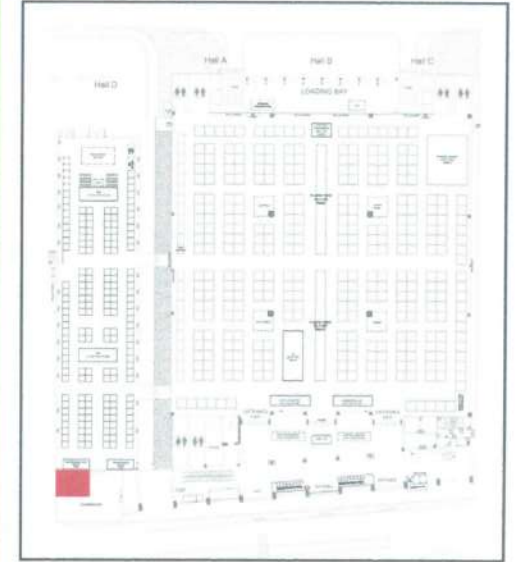

FLOOR LAYOUT

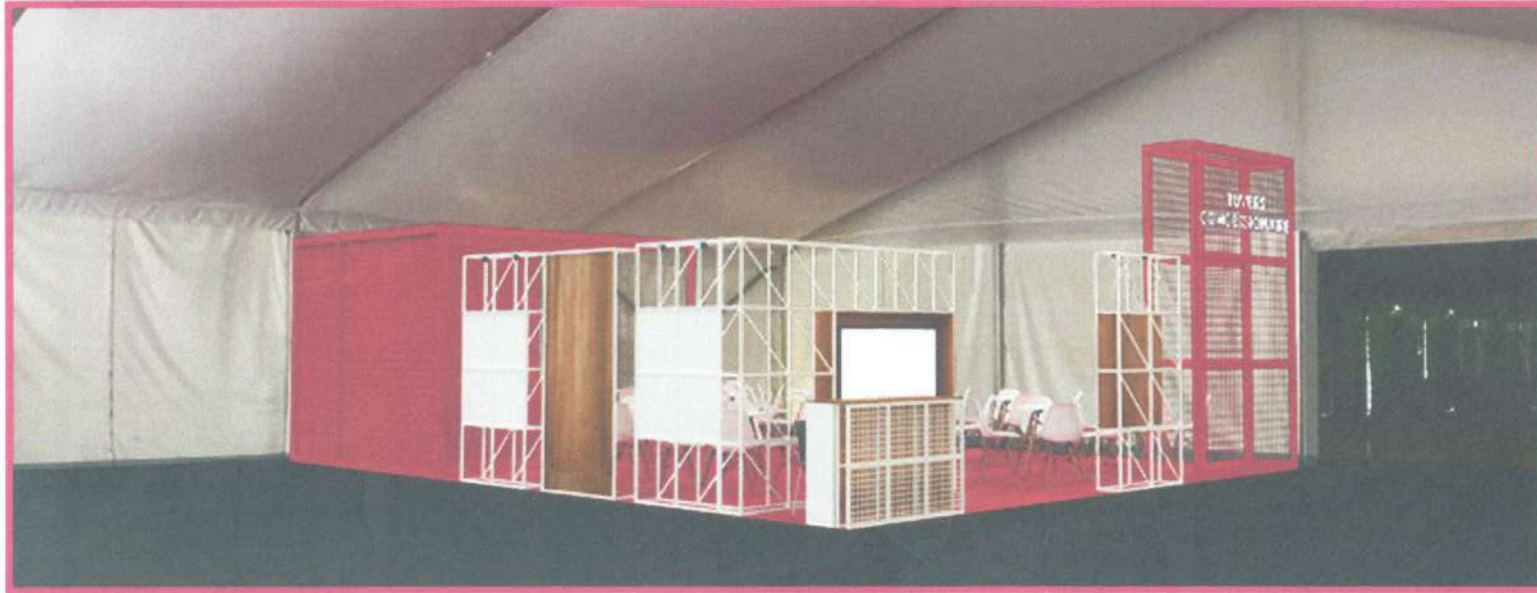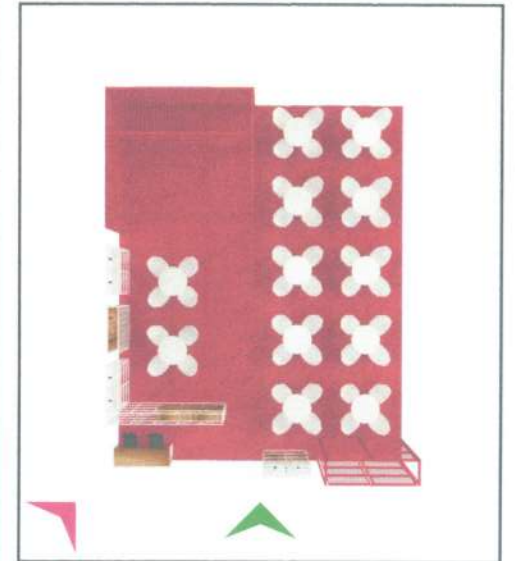


	PROJECT:	IFEX 2024	SHEET CONTENT:	CONCEPT 2	DESIGNED BY:	 MARCIANTON SANTOS JR.	REVISOR:	 ROWENA D. MENDOZA DIC - DM, 002	APPROVED BY:	 DR. EDWARD L. FERREIRA PHD Executive Director
	TITLE:	BUYER'S CAFE			SHEET NO:		8		REVISION:	
DATE / TIME:	LOCATION:	WORLD TRADE CENTER METRO MANILA	MARCH 15, 2024							



BUYER'S LOUNGE - CONCEPT 3

CITEM.EDD.TP.001
REV 1

FLOOR PLAN

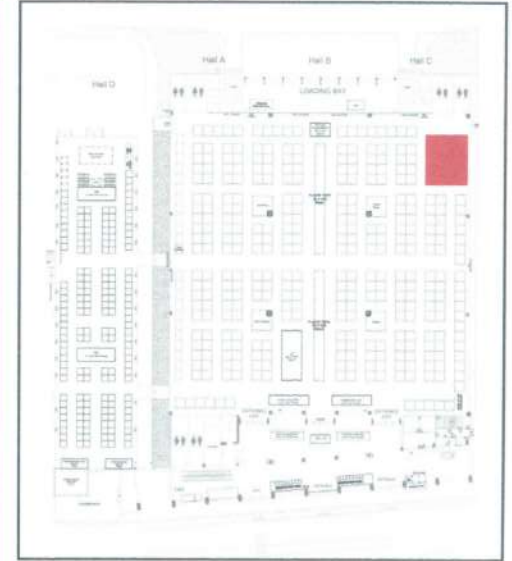

FLOOR LAYOUT

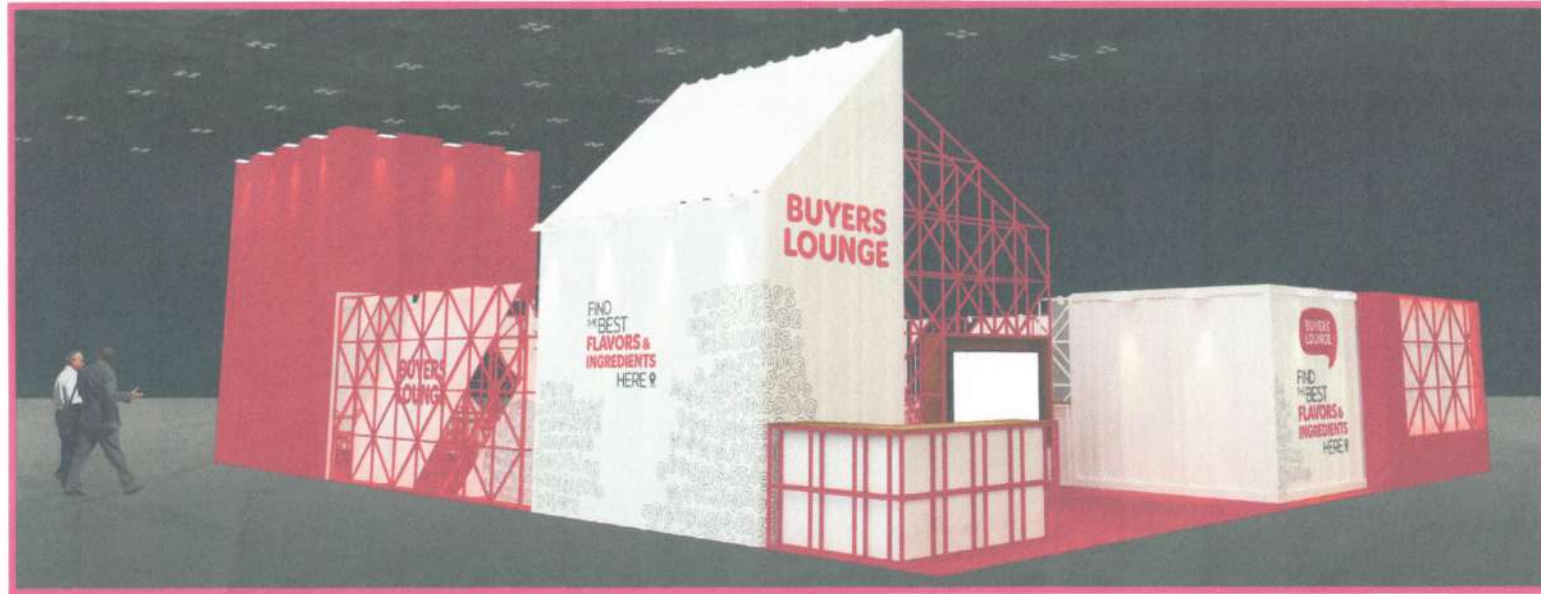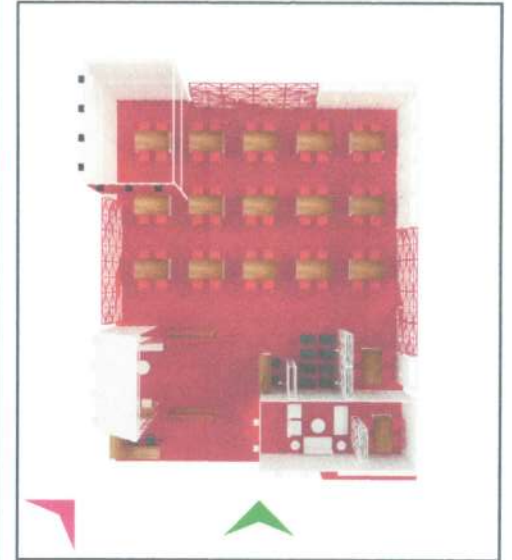

	PROJECT: IFEX 2024	SHEET CONTENT: CONCEPT 3	DESIGNED BY:	RECOMMENDING APPROVAL:	APPROVED BY:
	TITLE: BUYER'S LOUNGE		MARCIANO H. SANTOS JR.	NORMAN D. BAGUISBAGUL OIC - DM, COMMUNICATIONS AND CREATIVE SERVICES DEPARTMENT	DR. EDWARD L. FERREIRA PH.D. Executive Director
DATE / TIME: MARCH 15, 2024	LOCATION: WORLD TRADE CENTER METRO MANILA		SHEET NO: 9	REVISION: 00	