


MANILA
FAME



DESIGN COMMUNE FASHION

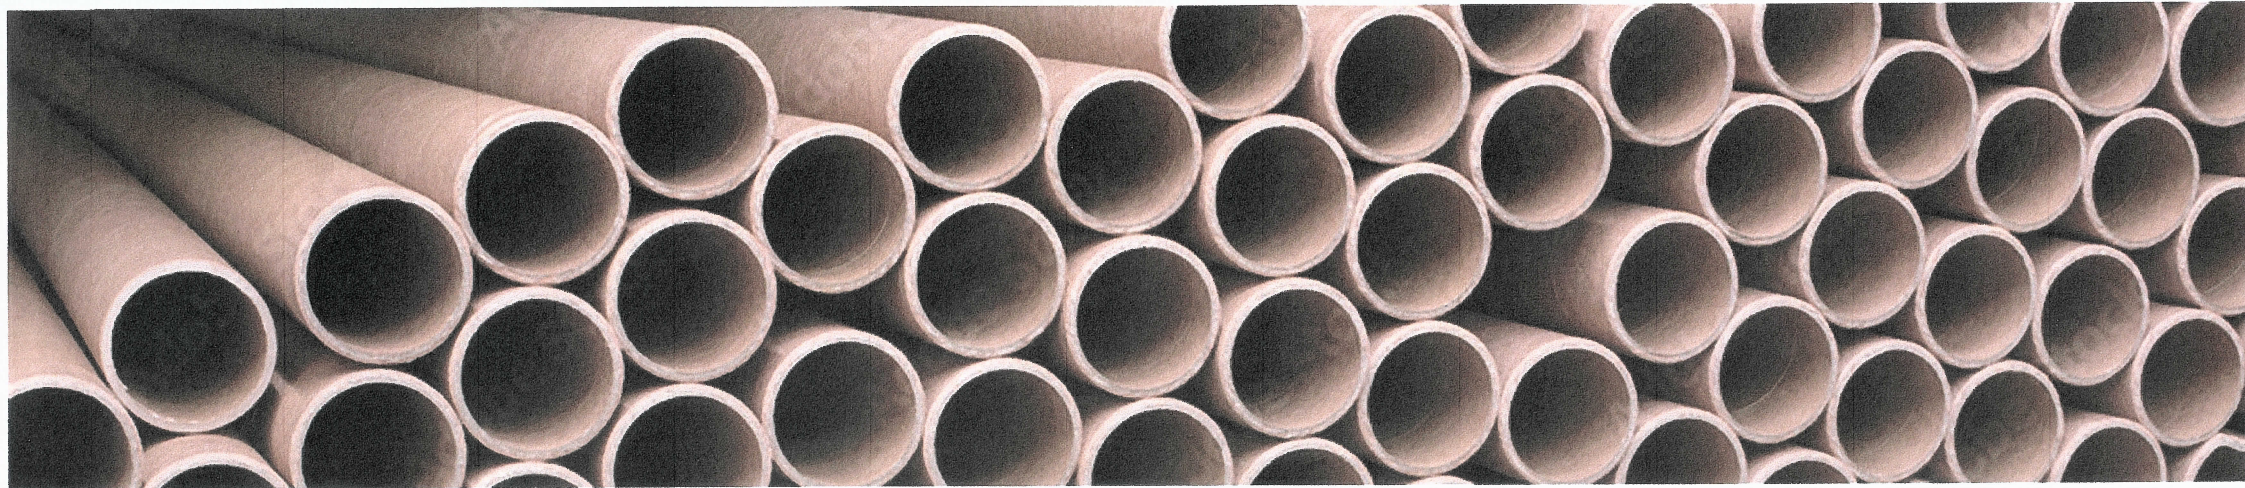


MANILA FAME 2024
DESIGN COMMUNE FASHION
LOCATION

CITEM.EDD.TP.001
REV 1




MANILA FAME 2024
DESIGN COMMUNE FASHION
MOOD BOARD OF SIR MACO

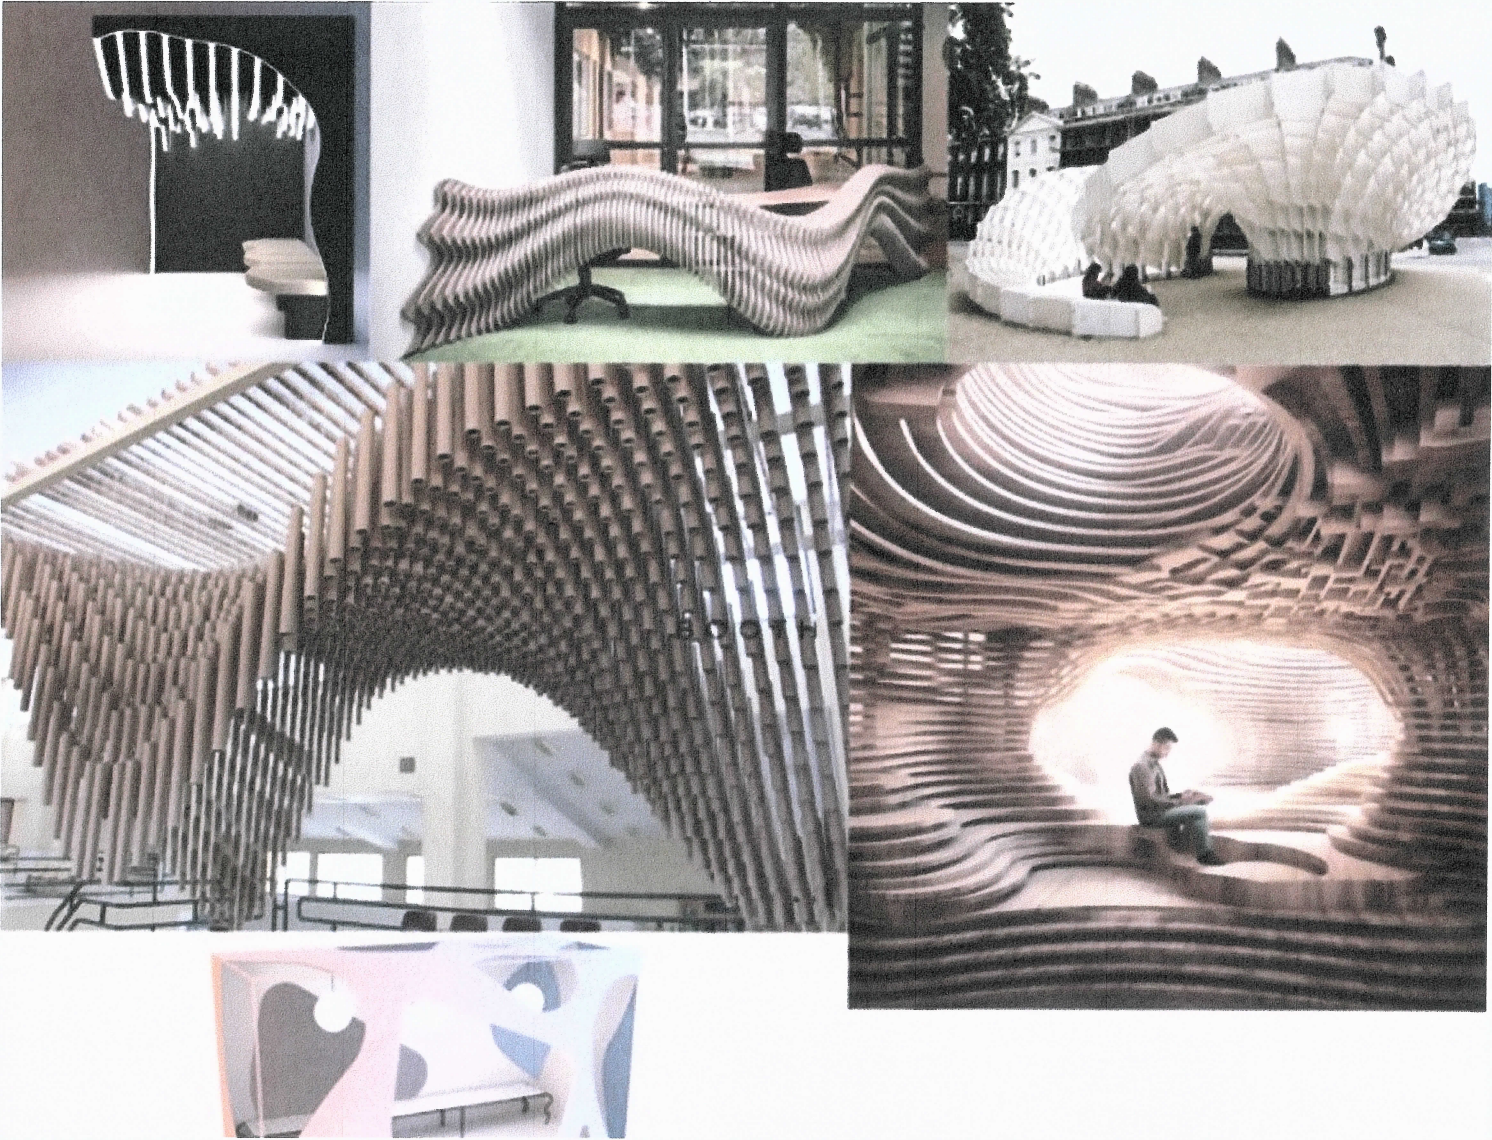

MANILA FAME 2024
 DESIGN COMMUNE FASHION
 FLOOR PLAN



CITEM.EDD.TP.001
 REV 1

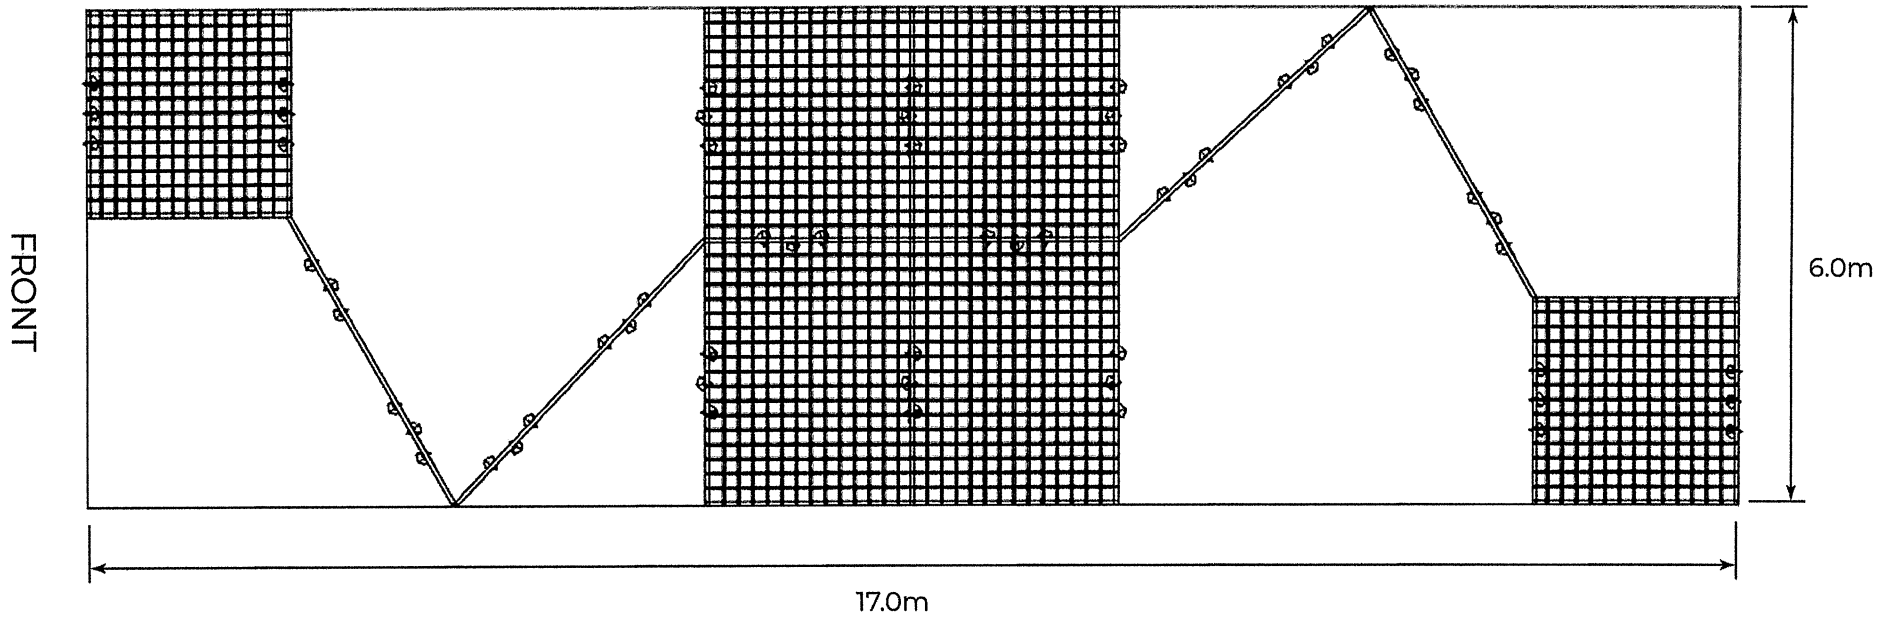


<p>Citem EXPERIENCE DESIGN DIVISION</p>	PROJECT:	MANILA FAME 2024	SHEET CONTENT:	DESIGNER:	 JAMES L. MARTE	REVIEWED BY:	 NORMAN BAGUMBAYUL OIC - DM, GEDS	APPROVED BY / COMMENTS:	
	TITLE:	DESIGN COMMUNE FASHION		PERSPECTIVE	SHEET NO:		REQUESTING PARTY:		 LEAH PULIDO OCAMPO OIC - DM, GEDS
	DATE / TIME:	AUG. 15, 2024			LOCATION:	WTC, PASAY CITY			

MANILA FAME 2024
 DESIGN COMMUNE FASHION
 PERSPECTIVES

CITEM.EDD.TP.001
 REV 1

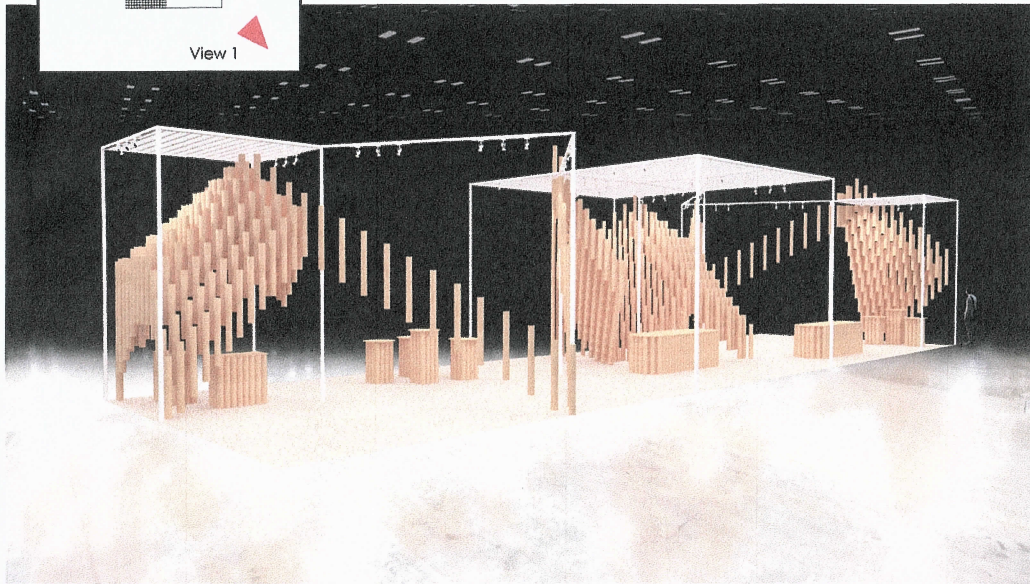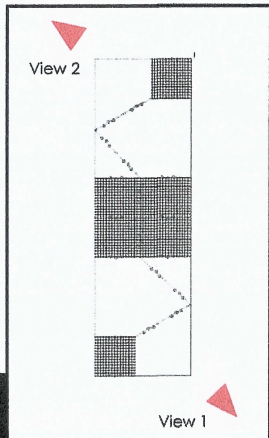

View 1: Front Perspective

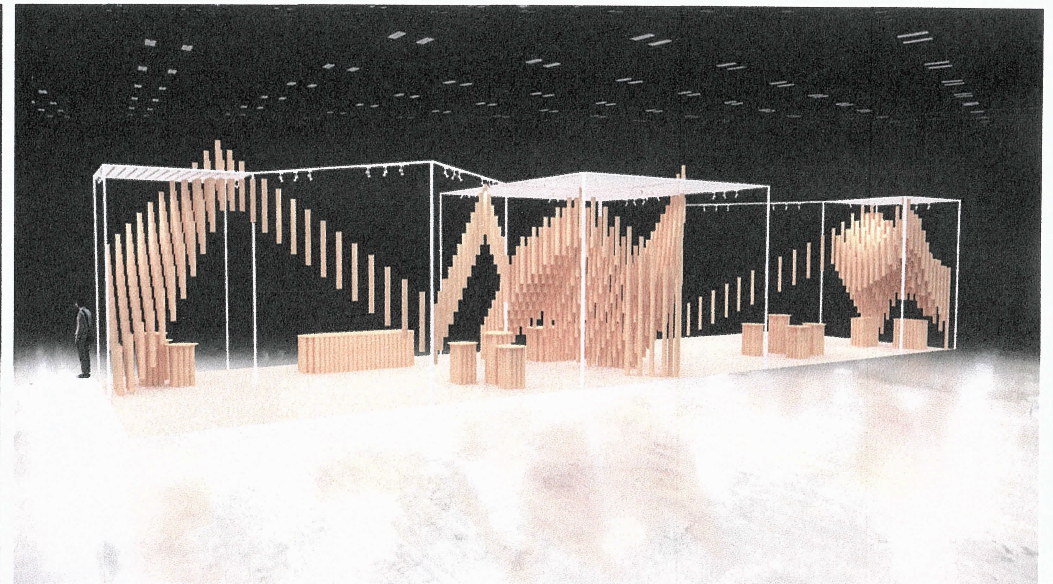



View 2: Rear Perspective

**Paper cores displayed are for visual representation only*


	PROJECT:	MANILA FAME 2024	SHEET CONTENT:	DESIGNER:		REVIEWED BY:		APPROVED BY / COMMENTS:	
	TITLE:	DESIGN COMMUNE FASHION		PERSPECTIVE	SHEET NO.:		REQUESTING PARTY:		
	DATE / TIME:	AUG. 15, 2024			LOCATION:	WTC, PASAY CITY	REVISION:		0

MANILA FAME 2024
 DESIGN COMMUNE FASHION
 PERSPECTIVES

CITEM.EDD.TP.001
 REV 1

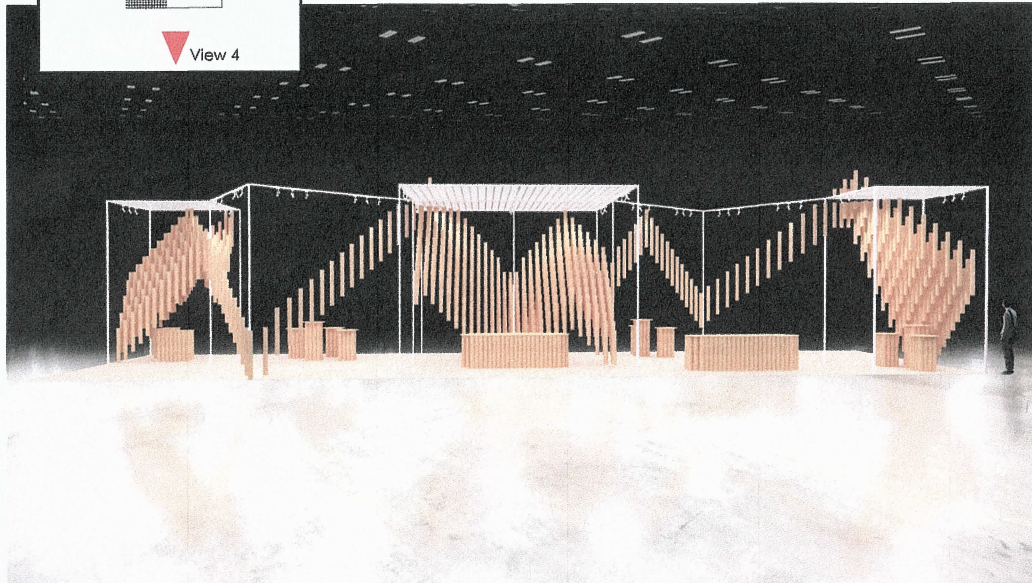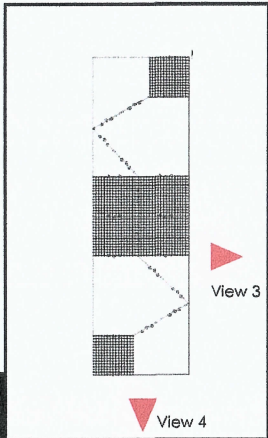

View 3: Side View

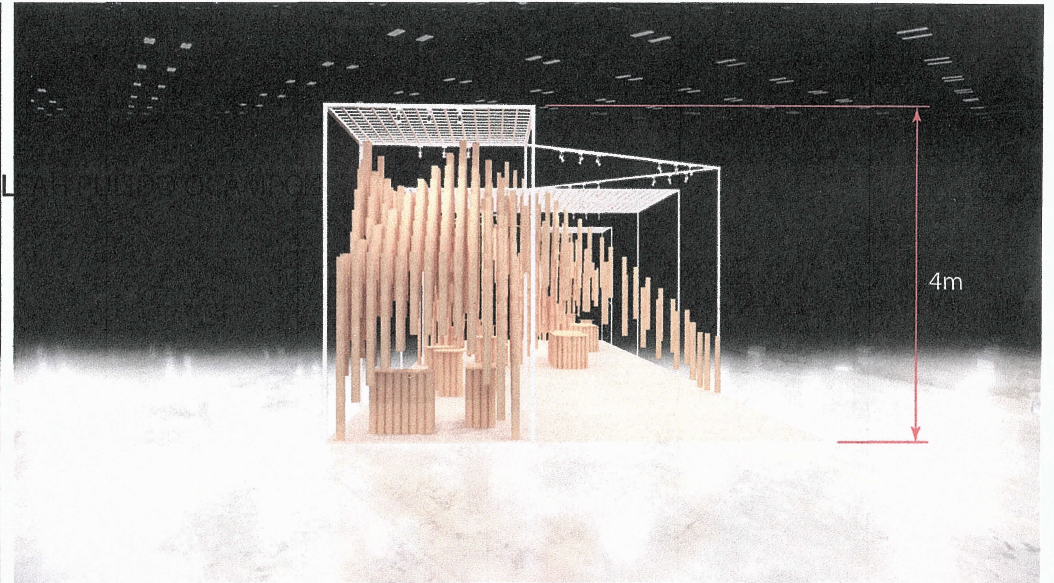

View 4: Front View

**Paper cores displayed are for visual representation only*

	PROJECT:	MANILA FAME 2024	SHEET CONTENT:	DESIGNER:		REVIEWED BY:		APPROVED BY / COMMENTS:	 LEAH PULIDO OCAMPO Executive Director
	TITLE:	DESIGN COMMUNE FASHION		PERSPECTIVE	JAMES L. MARTE	NORMAN BAGULBUL OIC - DM, CCS			
	DATE / TIME:	AUG. 15, 2024			SHEET NO.:	REVISION:	REQUESTING PARTY:	MARLO FEVED OIC - DM, OG	
LOCATION:	WTC, PASAY CITY			0					