


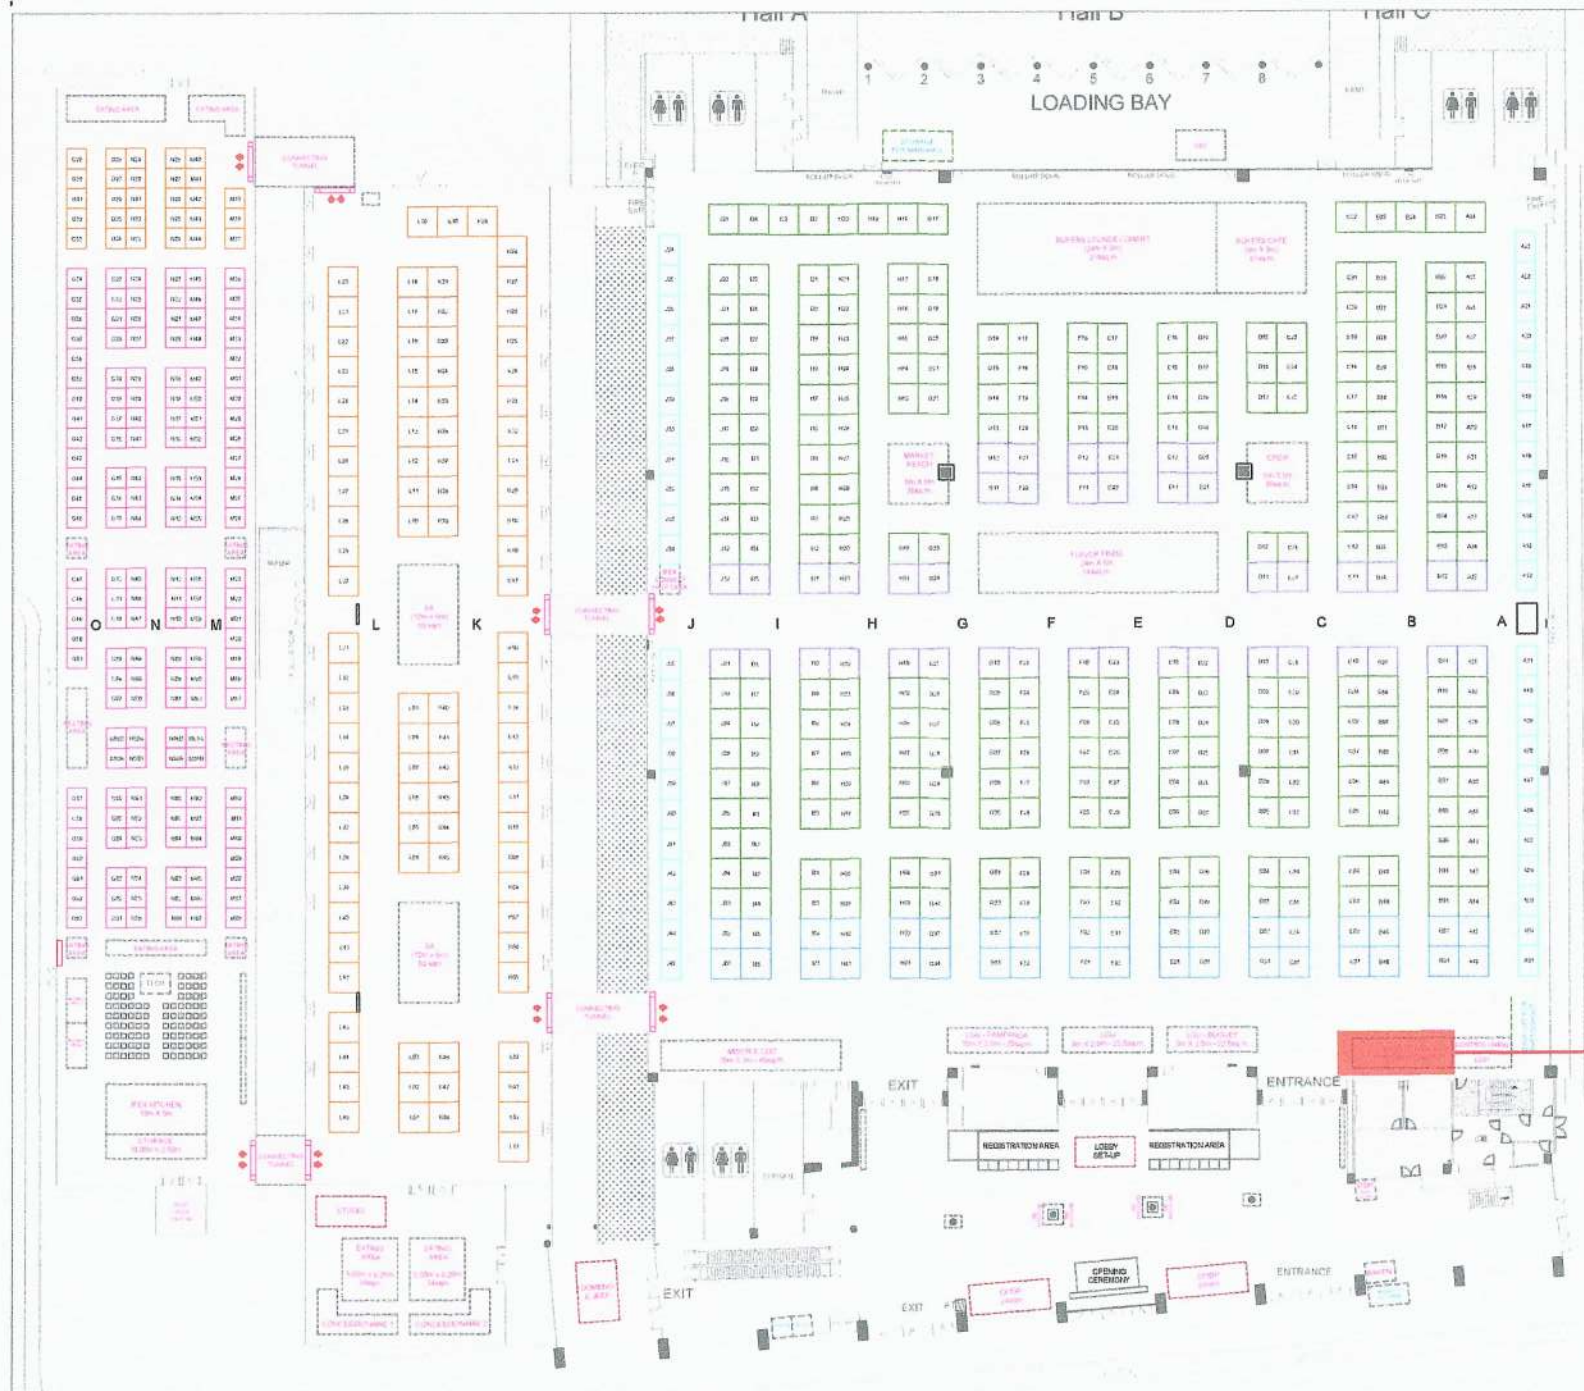




CREATE LAB @ IFEX PHILIPPINES 2025


LOCATION MAP



CREATE LAB
10.00M X 3.00M



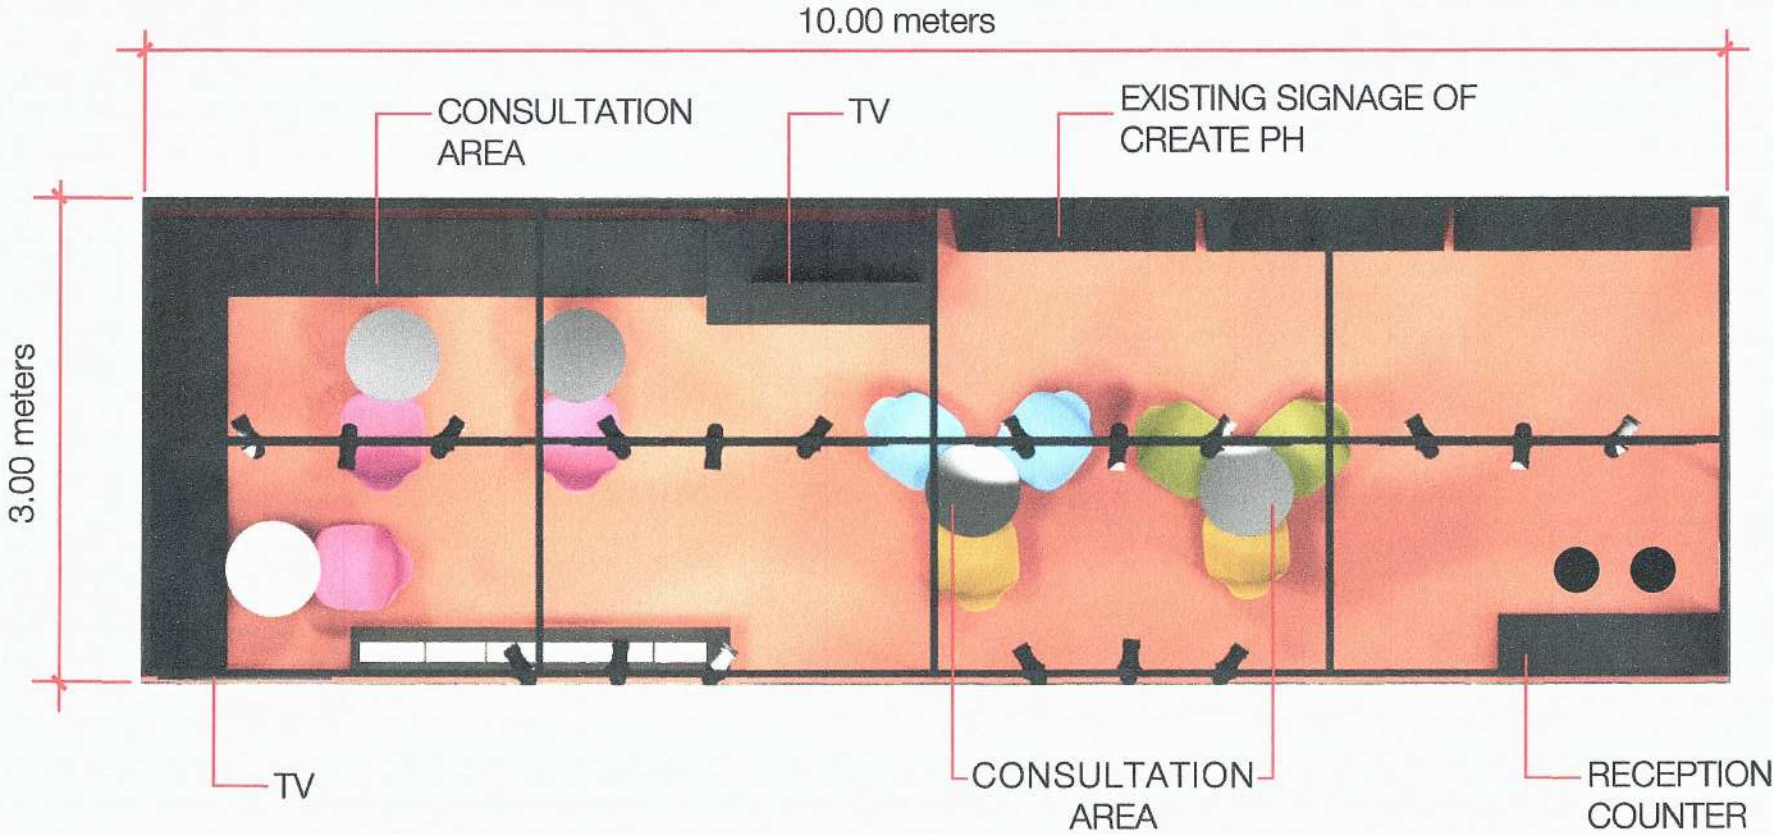


  
CITEM EXHIBITION DESIGN DIVISION DATE / TIME 07 APRIL 2025	PROJECT IFEX PHILIPPINES		SHEET CONTENT DESIGN APPROVAL		DESIGNED BY:  KATHERINE MAY G. APODACAG ADD - EDD	RECOMMENDING APPROVAL:  JOSEPH D. BERNAT DEPARTMENT MANAGER, CCSD	APPROVED BY / COMMENTS:  LEAH PULIDO OCAMPO EXECUTIVE DIRECTOR - CITEM
	TITLE CREATE LAB				RECOMMENDING APPROVAL:  NORMAN D. BAGUL DIVISION CHIEF, EDD	RECOMMENDING APPROVAL:  MARJORIE BICO DEPARTMENT MANAGER - SBD	
	LOCATION METRO MANILA, PHILIPPINES		SHEET NO. 2	REVISION NO. 00			

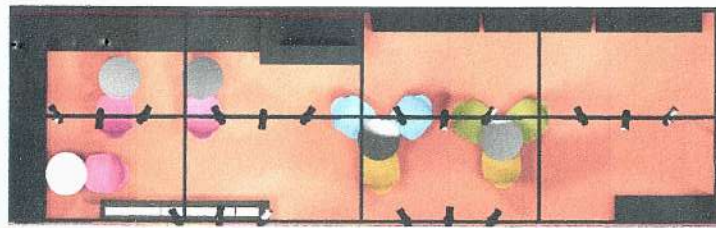


LOCATION MAP

   


CITEM EXHIBITION DESIGN DIVISION DATE / TIME 07 APRIL 2025	PROJECT IFEX PHILIPPINES	SHEET CONTENT DESIGN APPROVAL		DESIGNED BY:  KATHERINE MAY G. ARCE ADC - EDD	RECOMMENDING APPROVAL:  JOSEPH D. BERNAT DEPARTMENT MANAGER, CCSD	APPROVED BY / COMMENTS:  LEAH PULIDO OCAMPO EXECUTIVE DIRECTOR - CITEM
	TITLE CREATE LAB	SHEET NO. 3	REVISION NO. 00	RECOMMENDING APPROVAL:  NORMAN D. BAGULBAGUL DIVISION CHIEF, EDD	RECOMMENDING APPROVAL:  MARKO F. ELIO DEPARTMENT MANAGER - SBD	
	LOCATION METRO MANILA, PHILIPPINES					

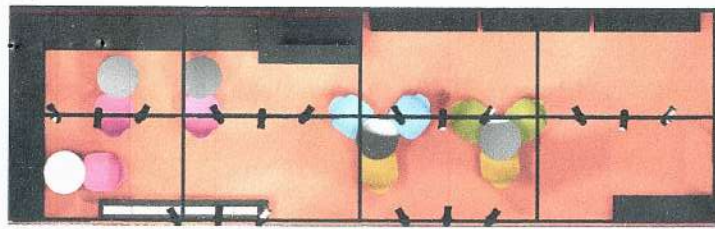

LOCATION MAP


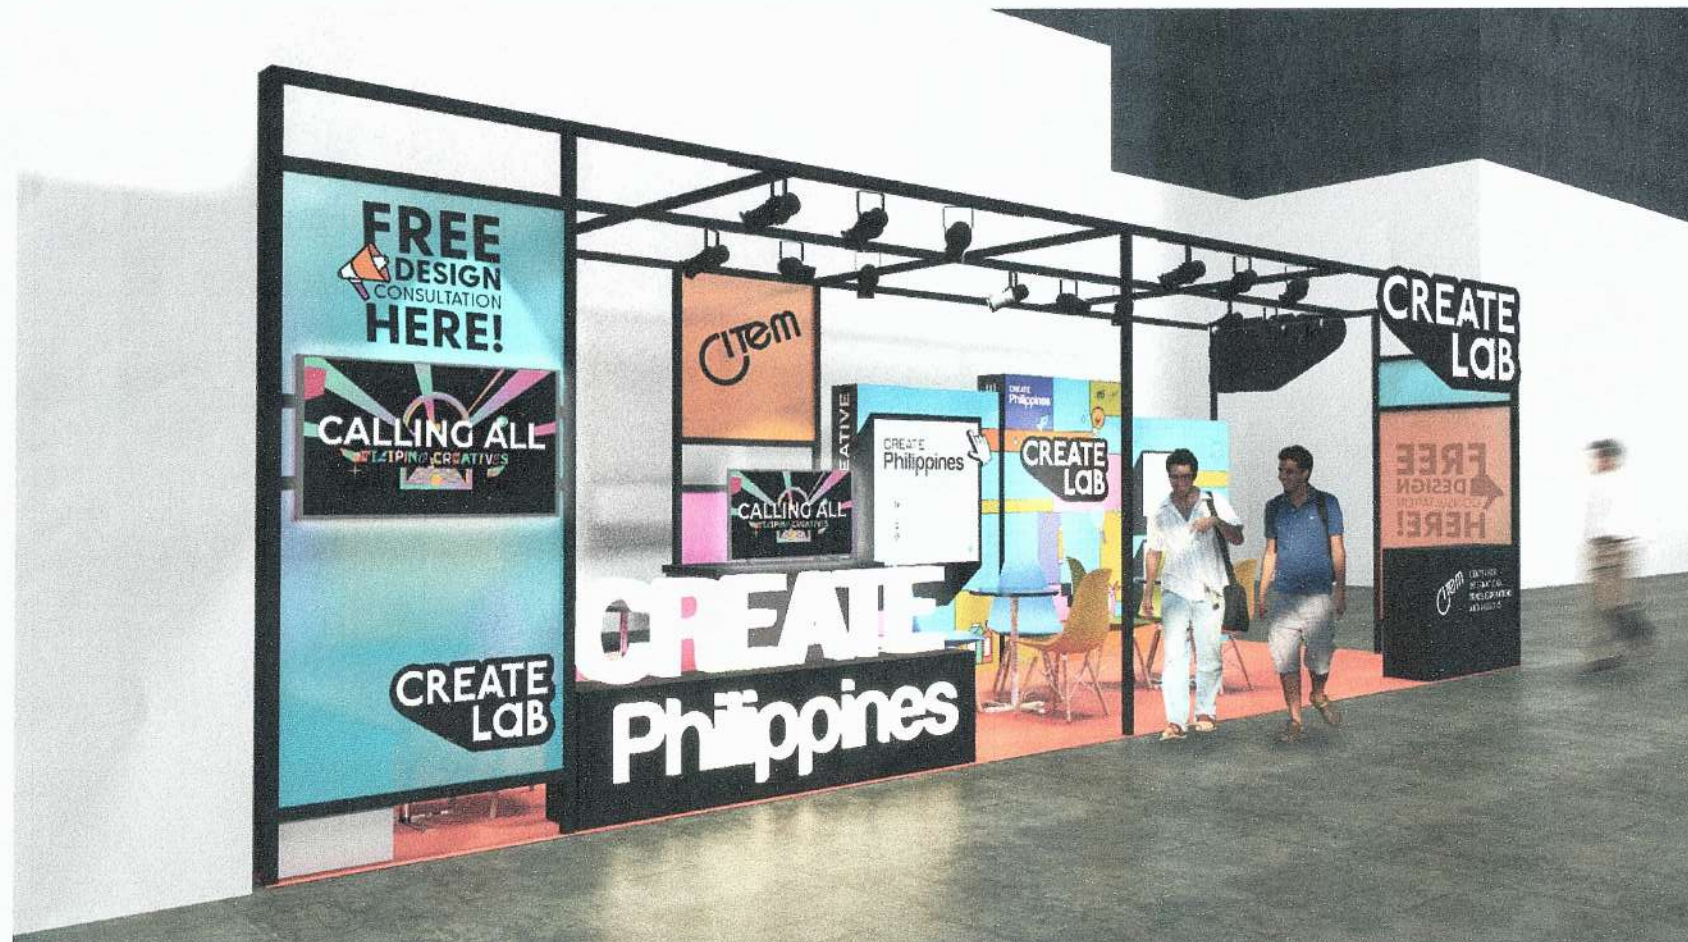


 EXHIBITION DESIGN DIVISION DATE / TIME 07 APRIL 2025	PROJECT IFEX PHILIPPINES	SHEET CONTENT DESIGN APPROVAL		DESIGNED BY:  KATHERINE MAY G. APOLOSA ADC - EDD	RECOMMENDING APPROVAL:  JOSEPH D. BERNAT DEPARTMENT MANAGER, CCSD	APPROVED BY / COMMENTS:  LEAH PULIDO OCAMPO EXECUTIVE DIRECTOR - CITEM
	TITLE CREATE LAB	SHEET NO. 4 REVISION NO. 00		RECOMMENDING APPROVAL:  NORMAN D. BAGALBAGUL DIVISION CHIEF, EDD	RECOMMENDING APPROVAL:  MARJOE REVIO DEPARTMENT MANAGER - SBD	
	LOCATION METRO MANILA, PHILIPPINES					

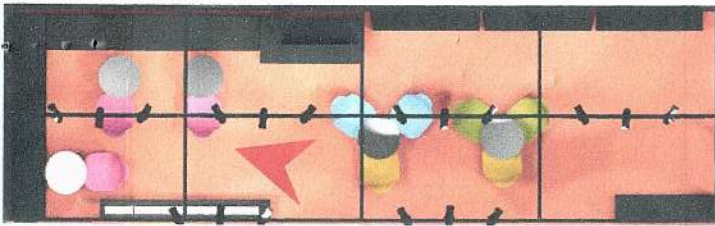

LOCATION MAP

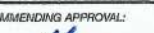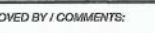

 EXHIBITION DESIGN DIVISION	PROJECT IFEX PHILIPPINES		SHEET CONTENT DESIGN APPROVAL		DESIGNED BY:  KATHERINE MAY G. AFODACA ADC - EDD	RECOMMENDING APPROVAL:  JOSEPH D. BERNAT DEPARTMENT MANAGER, CCSD	APPROVED BY / COMMENTS:  LEAH PULIDO OCAMPO EXECUTIVE DIRECTOR - CITEM
	TITLE CREATE LAB		SHEET NO. 5	REVISION NO. 00	RECOMMENDING APPROVAL:  NORMAN D. ARGULBAGUL DIVISION CHIEF, EDD	RECOMMENDING APPROVAL:  MARIO F. EYO DEPARTMENT MANAGER - SBD	
	LOCATION METRO MANILA, PHILIPPINES						
DATE / TIME 07 APRIL 2025							