

FASHION
Philippines

CENTRESTAGE


4-7 SEPTEMBER 2024

HONGKONG CONVENTION AND
EXHIBITION CENTER

LOCATION MAP

[HALL PLAN] HALL 3- DRAFT LAYOUT PLAN

LOCATION: HKCEC LEVEL 3

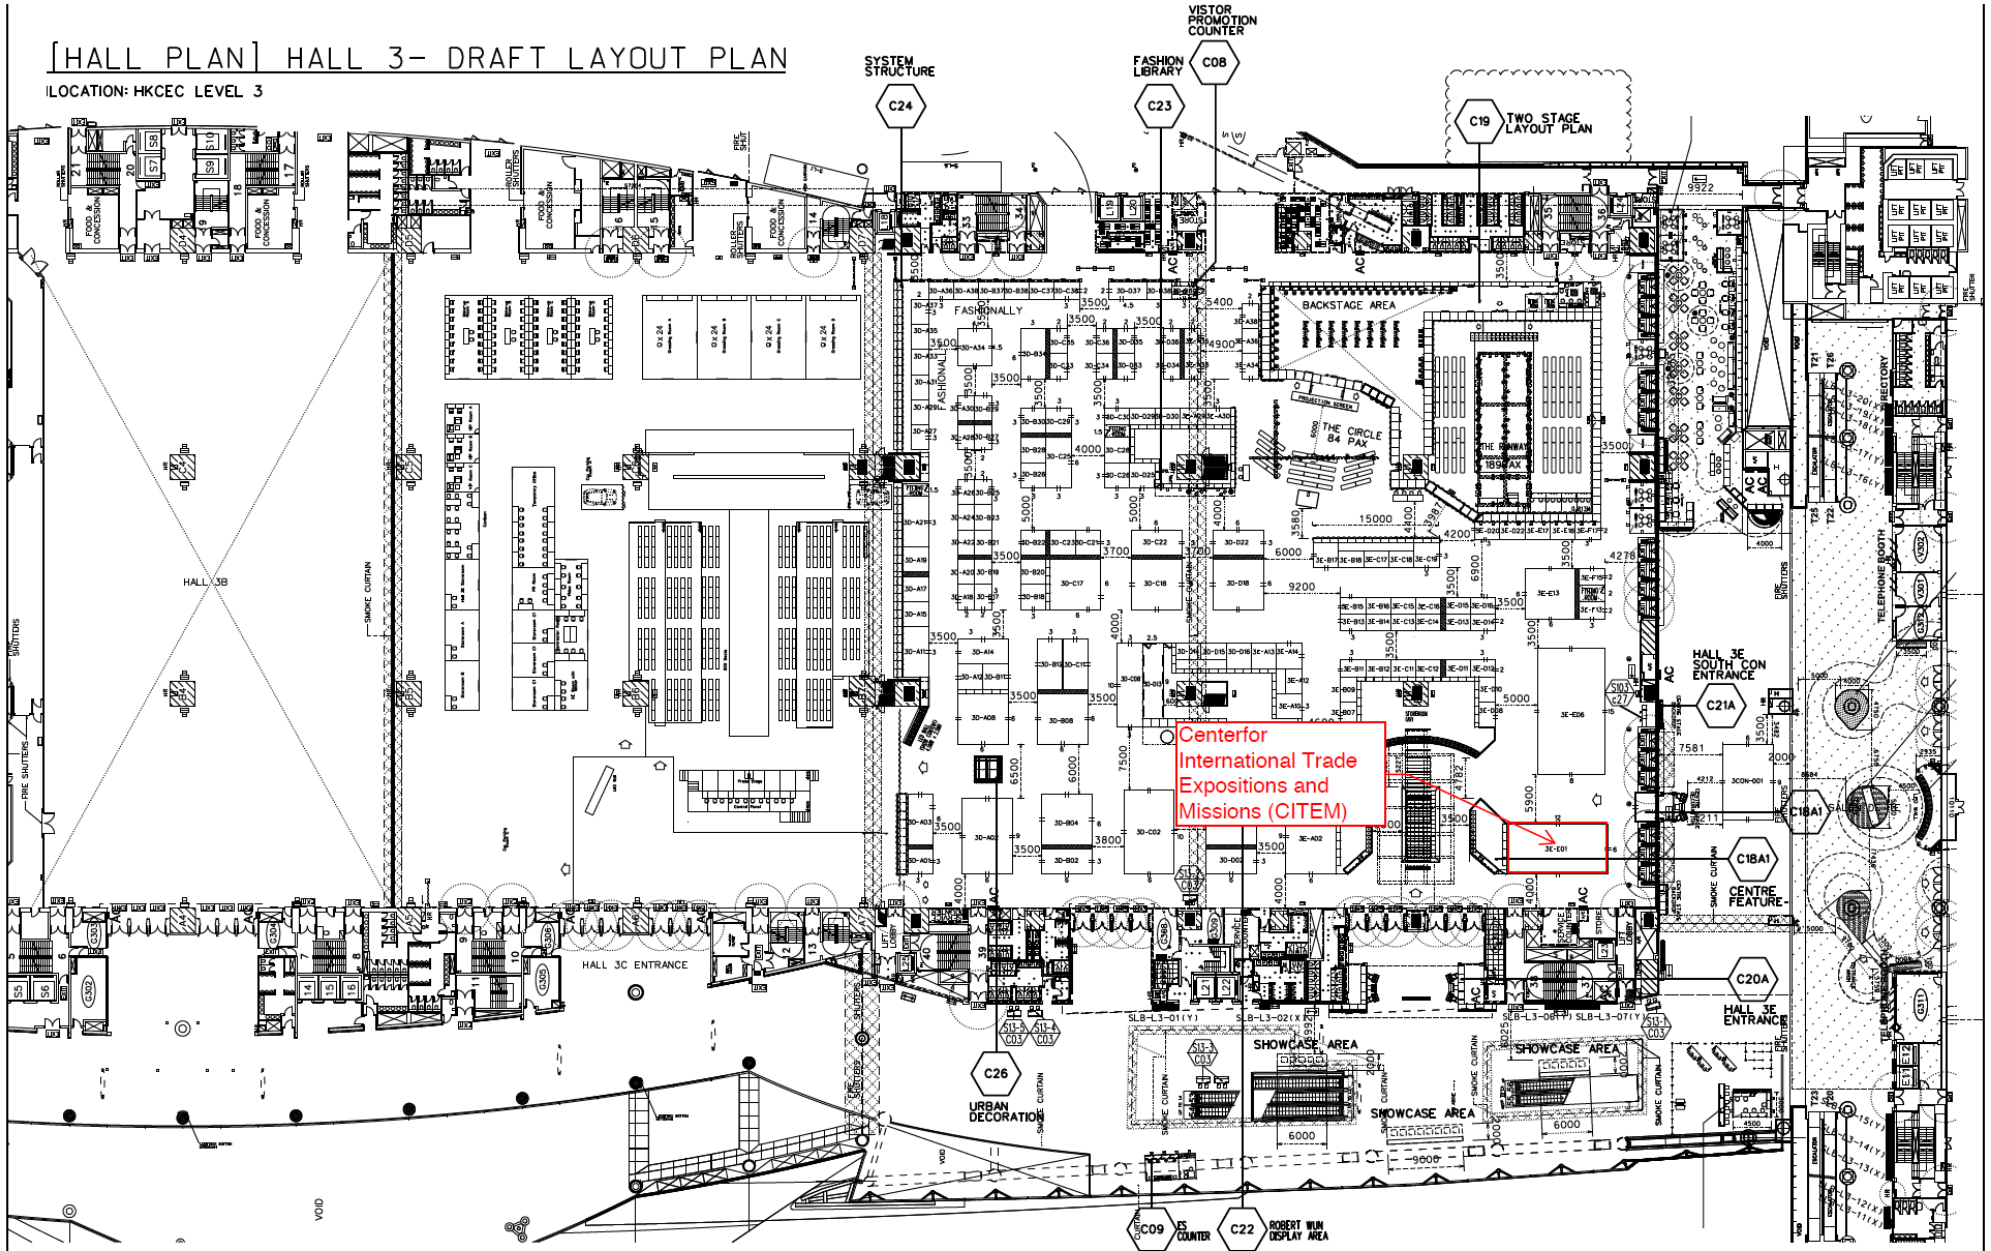

Center for International Trade Expositions and Missions (CITEM)



NOTES UNLESS OTHERWISE SPECIFIED ALL DIMENSIONS ARE IN MM.

HKCEC's Rules and Regulations.

- **Minimum 3.5m Width Aisle is Required for Public Fair
- **Minimum 3m Clearance from Fire Exit is Required
- **Minimum 2m Clearance from Fire Hose Reels (HFR) is Required
- **Structure Under or Within 500mm of Smoke Curtain Must Not Exceed 3.0mH
- **Flashing Light Box Must Be Visible All the Time
- **3m Clearance Zone from Entrance is Required

REVISION	DATE:
05/04/2024	09/07/2024
09/05/2024	10/07/2024
17/05/2024	12/07/2024
16/05/2024	16/07/2024
30/05/2024	17/07/2024
23/05/2024	19/07/2024
19/05/2024	20/07/2024
22/05/2024	24/07/2024
26/05/2024	30/07/2024
28/05/2024	31/07/2024
04/07/2024	01/07/2024
08/07/2024	

SCALE:	03/04/2024
DRAWN BY:	1 : 400 (A3)
CHECKED BY:	MO

TITLE	[HALL PLAN] HALL 3
-------	-----------------------


PROJECT	CENTRESTAGE 2024
DATE:	04-07 SEP 2024

SHEET
A01


BOOTH DESIGN APPLIED FOR FASHION PHILIPPINES

5 SHOWROOM BOOTH 3 SIDES OPEN (SYSTEM GARMENT RACK)


TION :

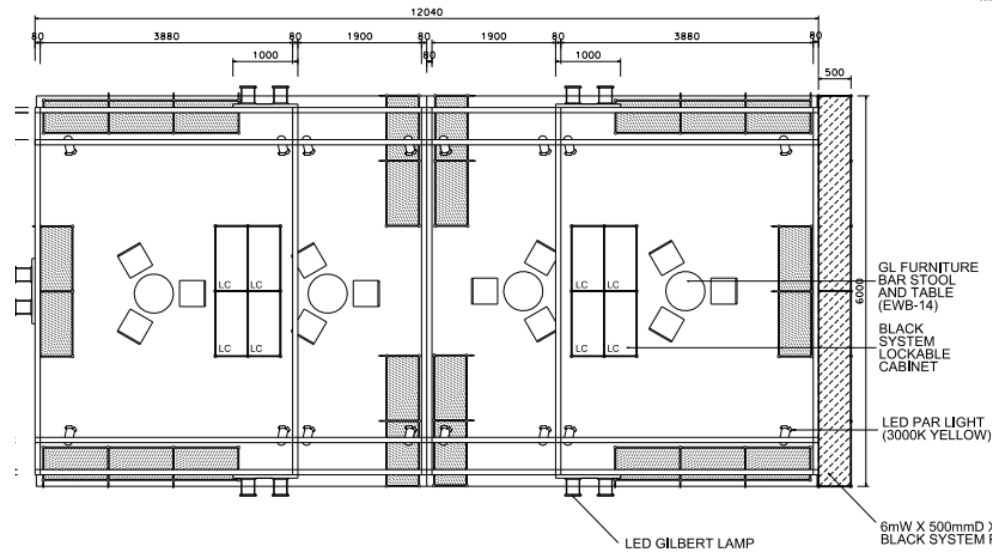


PLAN

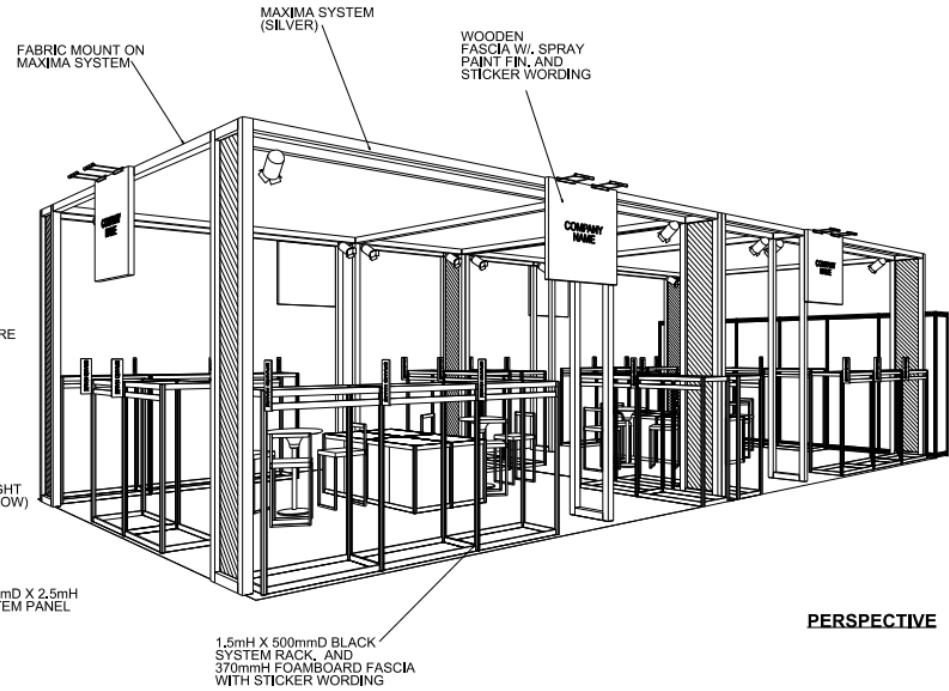

PERSPECTIVE

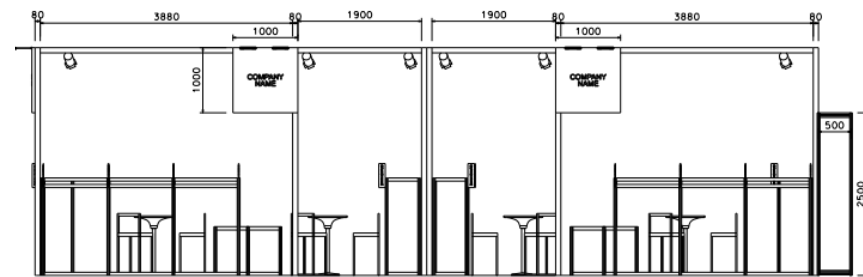

ELEVATION

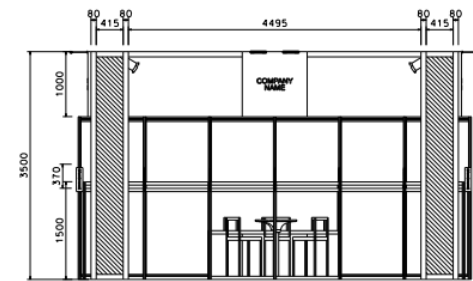

SIDE VIEW

LC	BLACK SYSTEM LOCKABLE CABINET	8PCS
	1000mmW X 500mmD X 1.5mH BLACK SYSTEM RACK, AND 370mmH FOAMBOARD FASCIA WITH STICKER WORDING	24PCS
	LED PAR LIGHT (3000K YELLOW)	16PCS
	GL FURNITURE BAR STOOL AND TABLE (EWB-14)	4ETS

PERSPECTIVE

FINS WITH SIGNAGE

OVERHEAD SIGNAGE



BACKWALL WITH SIGNAGE


DISPLAY SHELVINGS UNDER BOOTH PACKAGE


PERSPECTIVE




PERSPECTIVE




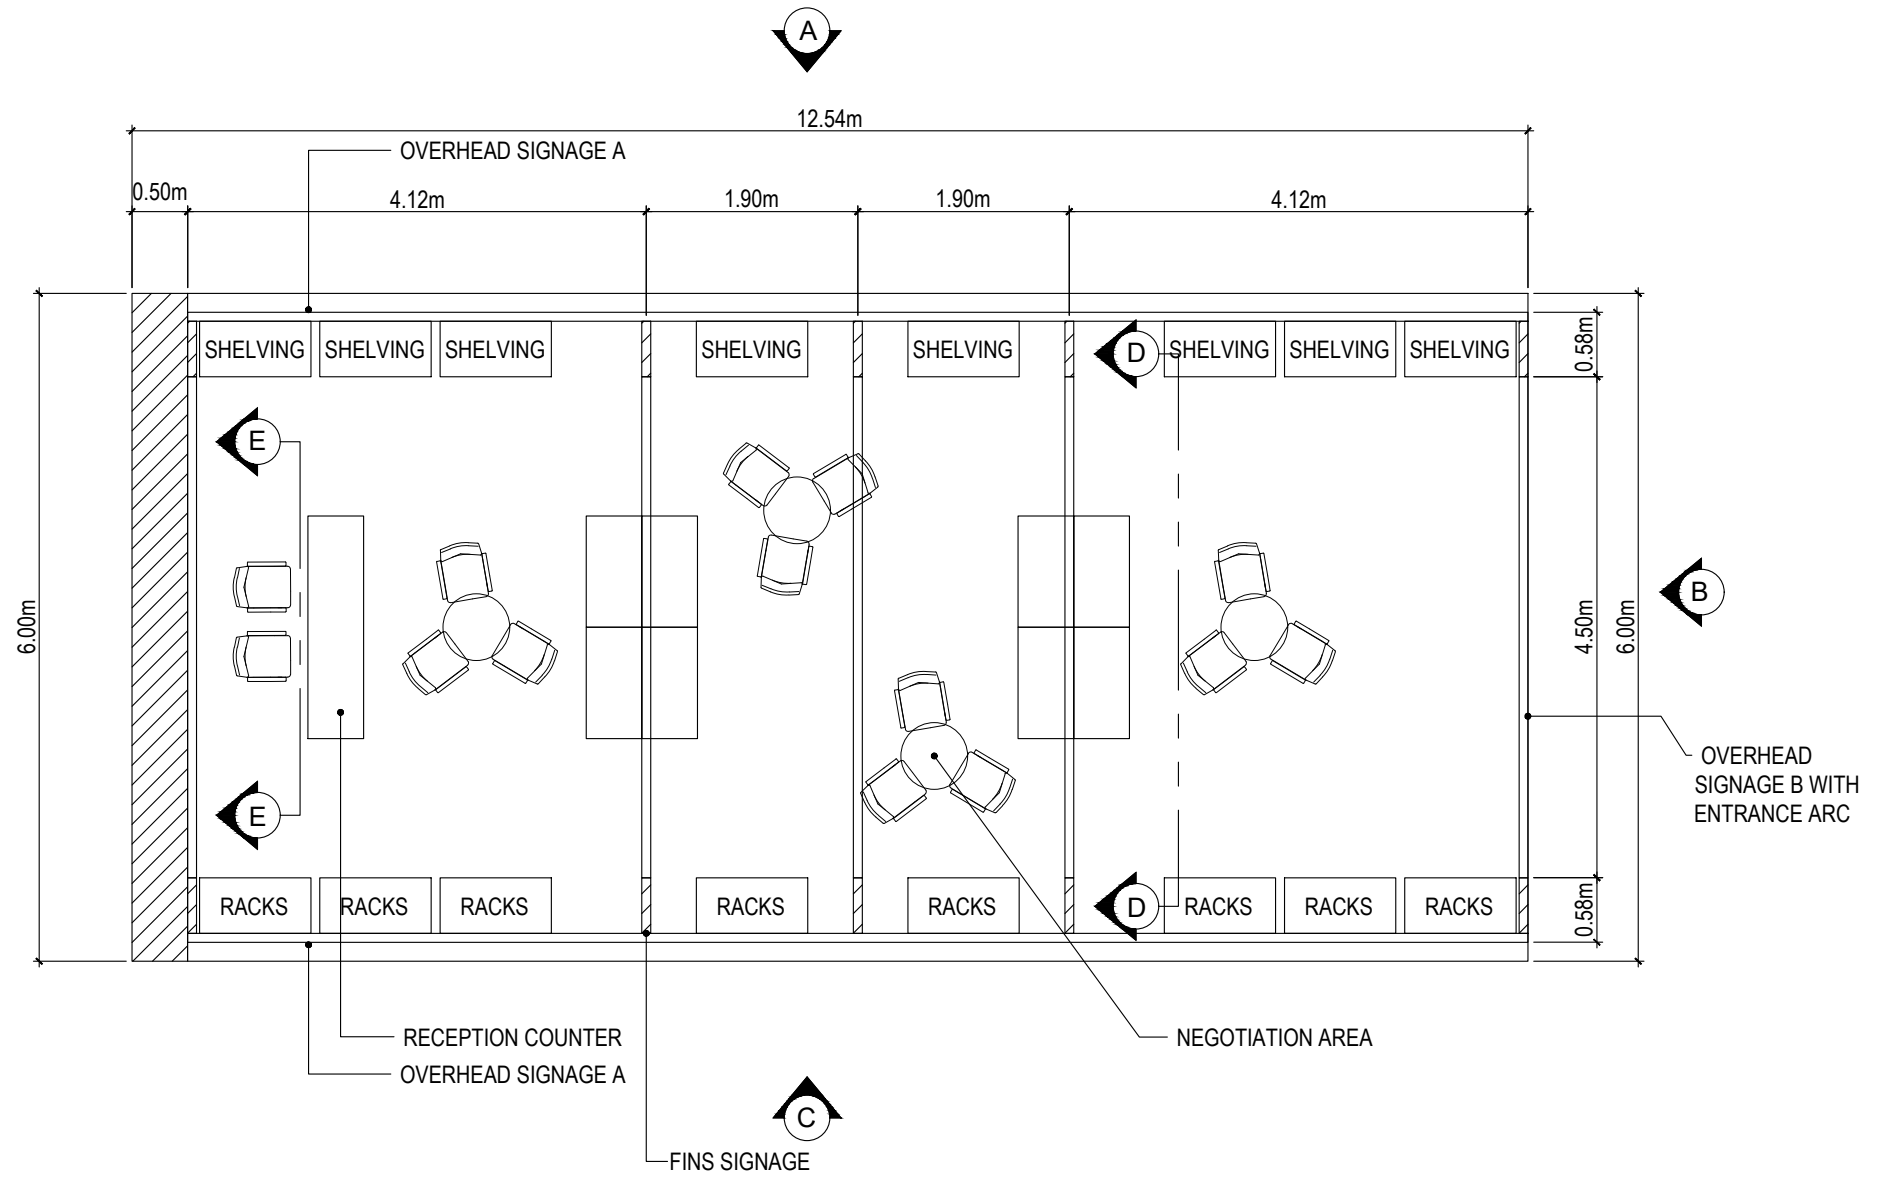

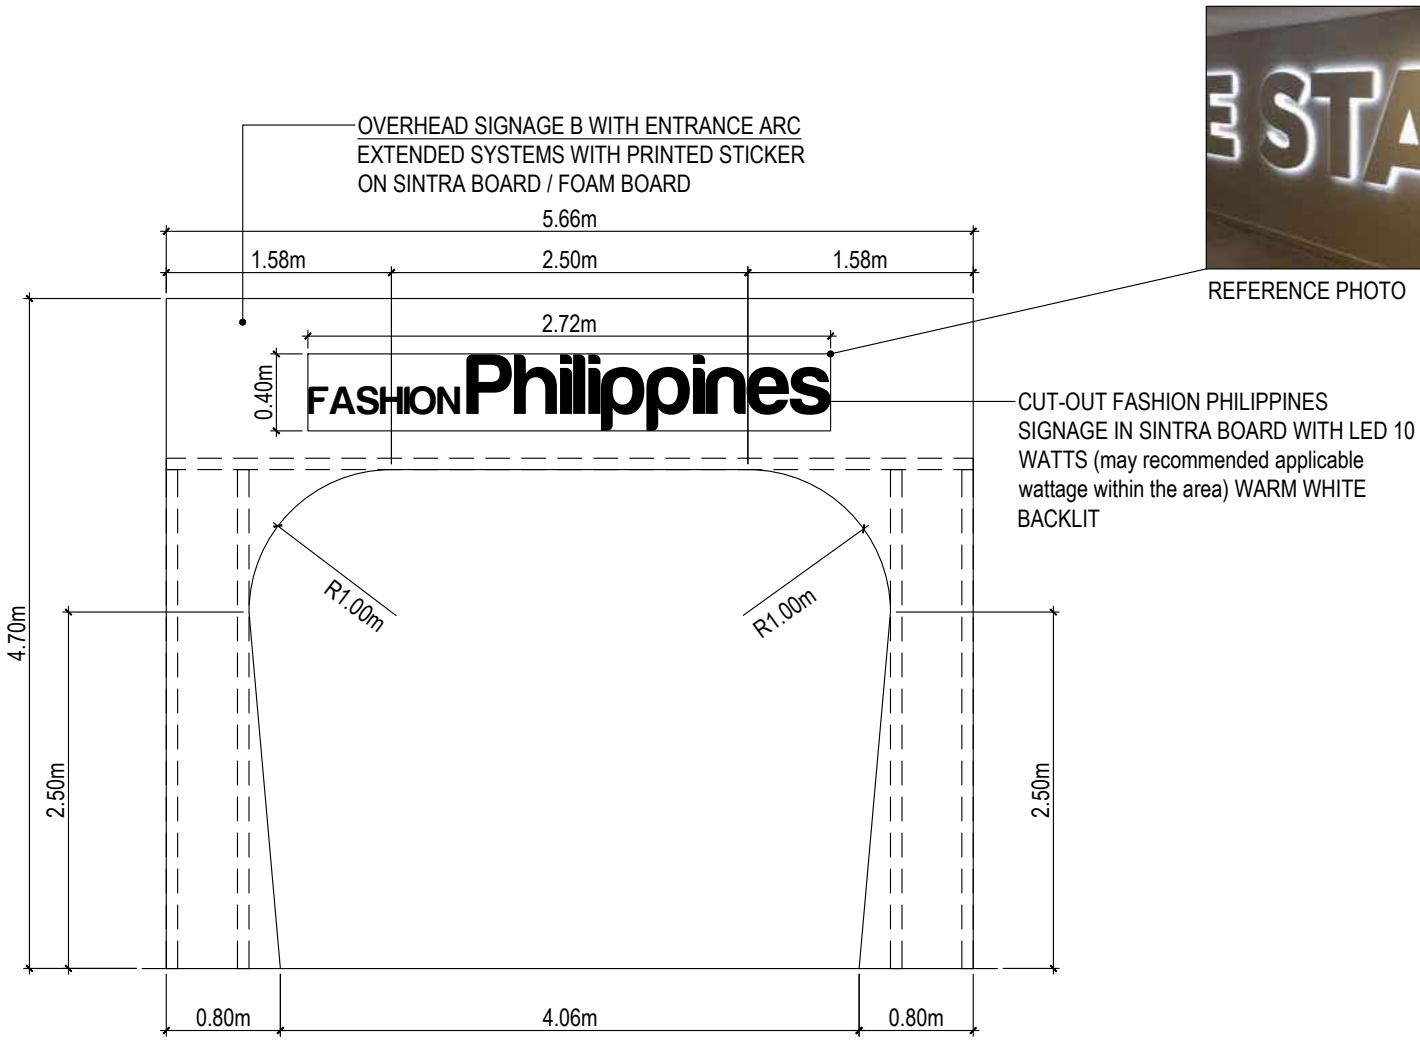


ELEVATION B

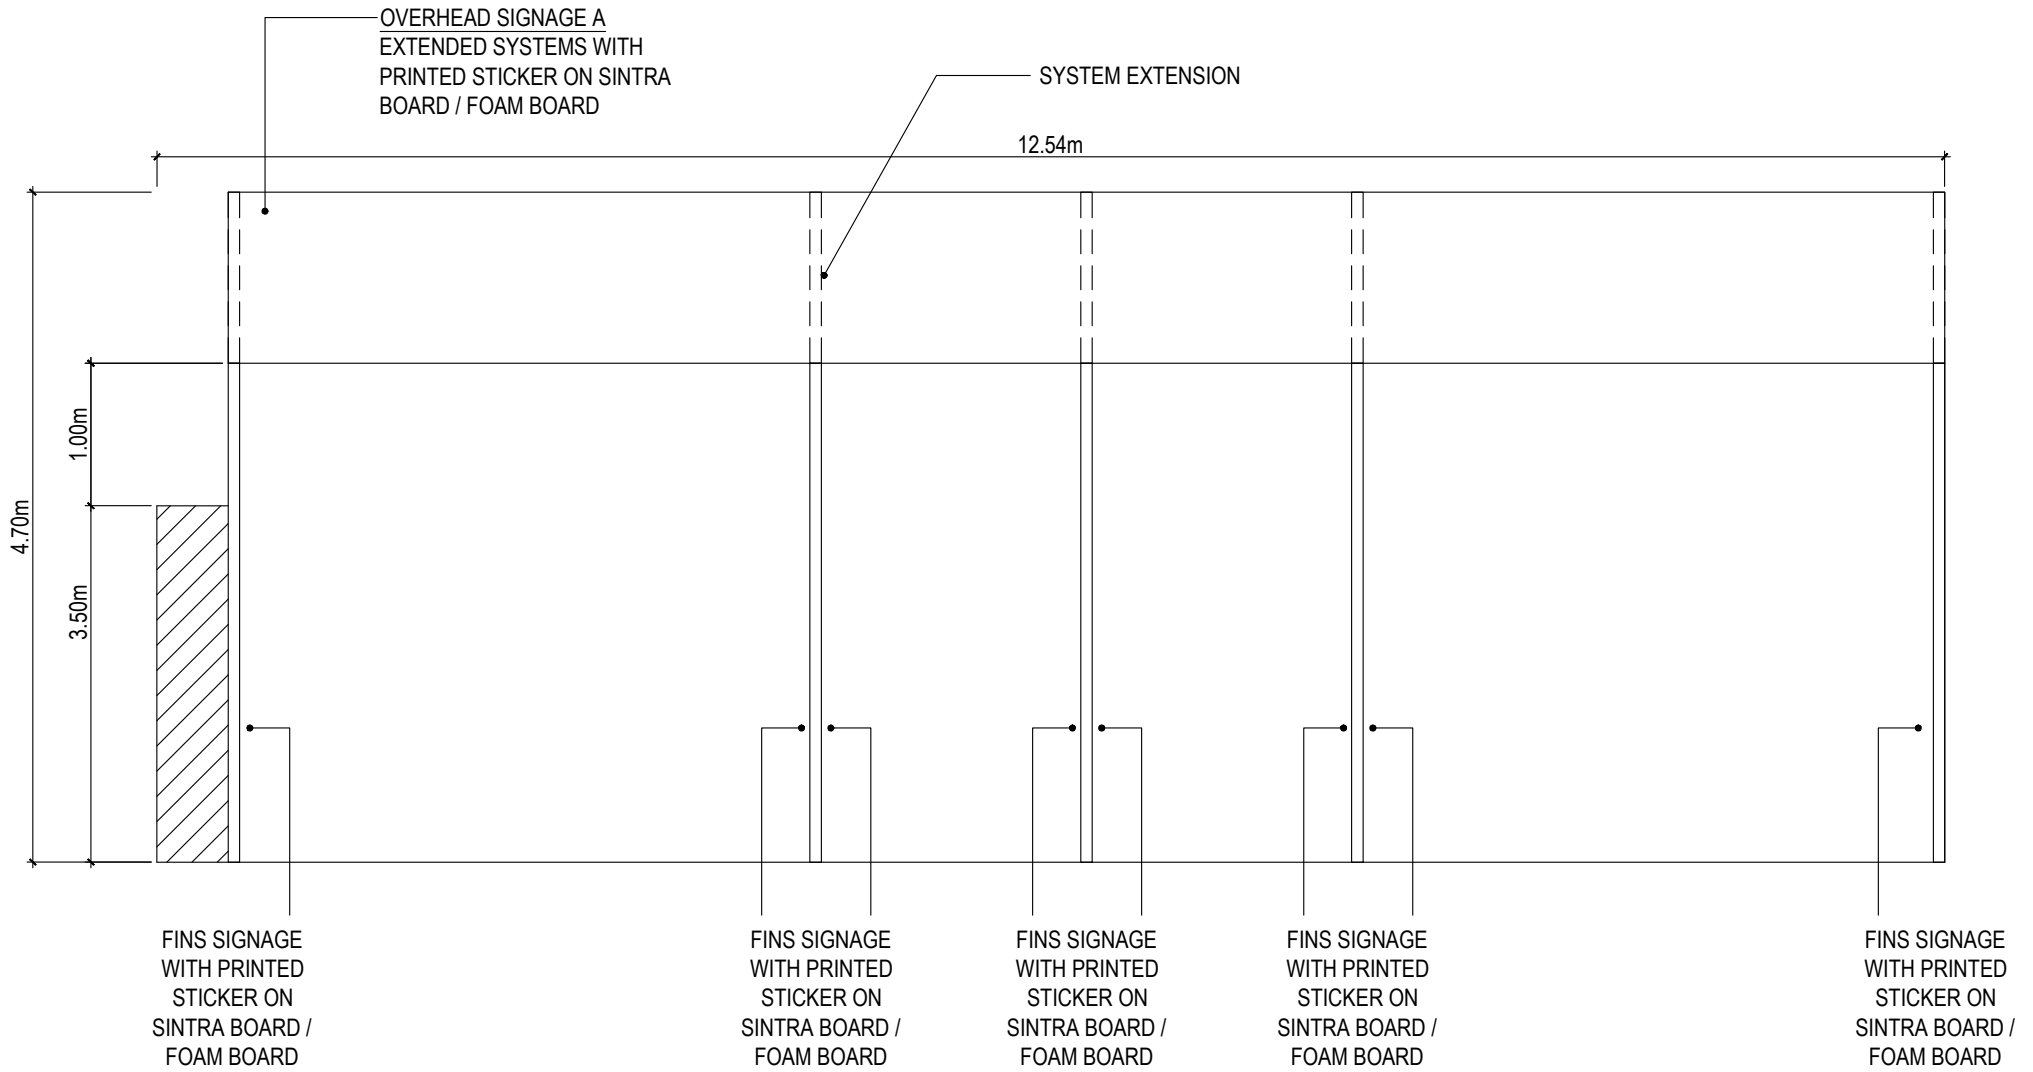

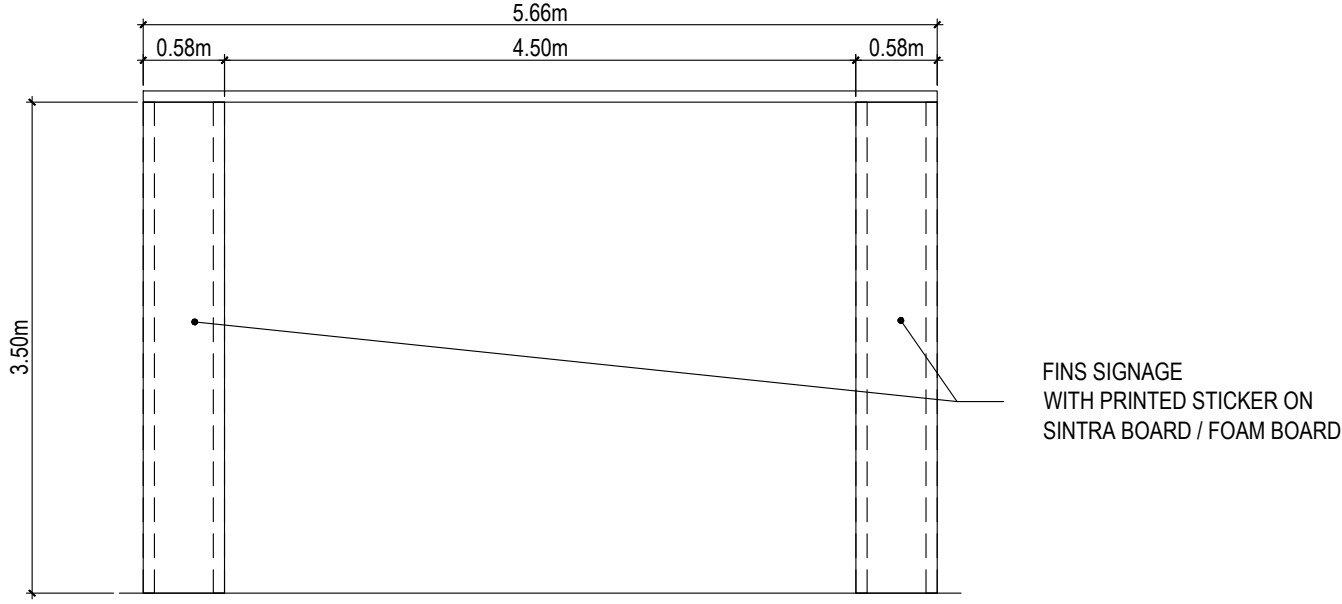

ELEVATION E

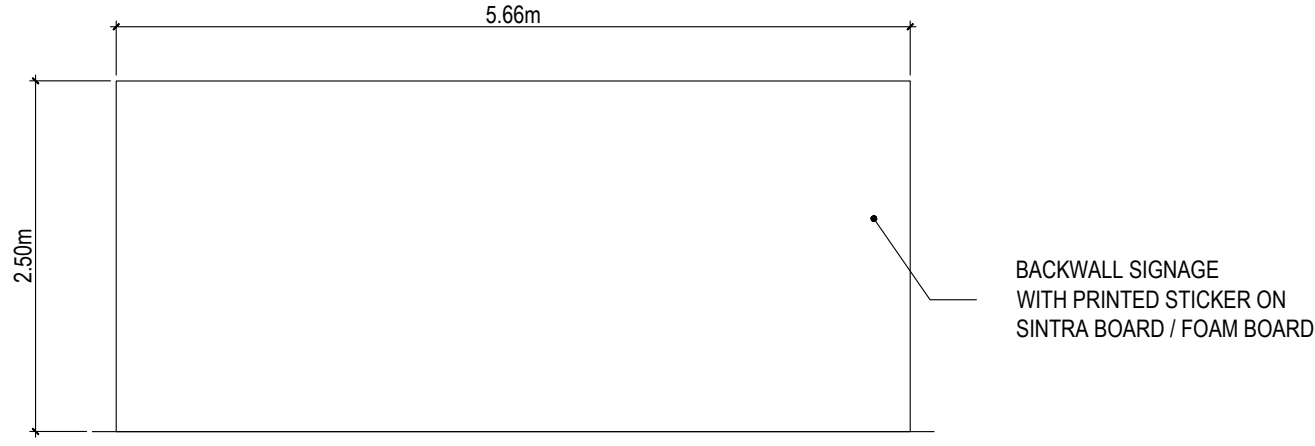

ELEVATION F

CENTRESTAGE 2024 - CHECKLIST

Specifics	Material	Size	Qty	Unit
SIGNAGE REQUIREMENTS				
Overhead signage A	Printed Sticker on Sintraboard / Foamboard (Extension of system structure / wooden / metal stiffeners to be installed above the booth structure)	12.04m x 1.20m H	2	units
Overhead signage B with Entrance arc	Printed Sticker on Sintraboard / Foamboard (Extension of system structure / wooden / metal stiffeners to be installed above the booth structure) with Cut-out of Fashion Philippines signage in sintra board with LED 10 watts Warm White Backlit (may recommended applicable wattage within the area)	5.66m x 4.70m H	1	unit
Fins	Printed Sticker on Sintraboard / Foamboard	0.58m x 3.50m H	16	units
Backwall	Printed Sticker on Sintraboard / Foamboard	5.66m x 2.50m H	1	unit
Company Boards	Printed Sticker on Foamboard	0.80m x 0.30m H	15	units

OTHER REQUIREMENTS		Qty	Unit
Reception Counter	2.00m L x 0.50m W x 1.00m H	1	unit
Mannequin		6	units
Hangers		80	units
Full body Mirror		2	units