



SUPPLEMENTAL / BID BULLETIN No. 2019-0248-01

**1<sup>st</sup> Supplemental / Bid Bulletin on the  
SUPPLY, INSTALLATION, DISMANTLING, AND HAULING OF  
DESIGN COMMUNE FOR MANILA FAME OCTOBER 2019**

**To all Prospective Bidders:**

This Supplemental / Bid Bulletin is issued to clarify, modify or amend items in the Bid Documents of the above requirements.

This shall form an integral part of the Bid documents.

**ADDENDUM:**

Enclosed herewith is the **Working Drawing** for reference of interested bidders.

Items not mentioned above remain the same.

This Supplemental/Bid Bulletin is being issued to clarify/modify/amend the specifications of the requirement needed, and not for purposes of delaying the proceedings of RA 9184.

Issued this **27<sup>th</sup> day of September 2019**.


  
**ATTY. ANNA GRACE I. MARPURI**  
Chairman, Bids and Awards Committee

# DESIGN COMMUNE

Budget: PhP 957,000.00

FABRIC IN DIFFERENT SHADES  
\*TYPE OF FABRIC TO BE CONFIRMED  
2"X2" SQUARE TUBULAR METAL GRID IN  
BLACK PAINT FINISH


DESIGN COMMUNE SIGNAGE IN LETTER  
CUT-OUT SINTRA BOARD WITH ACRYLIC BACKING

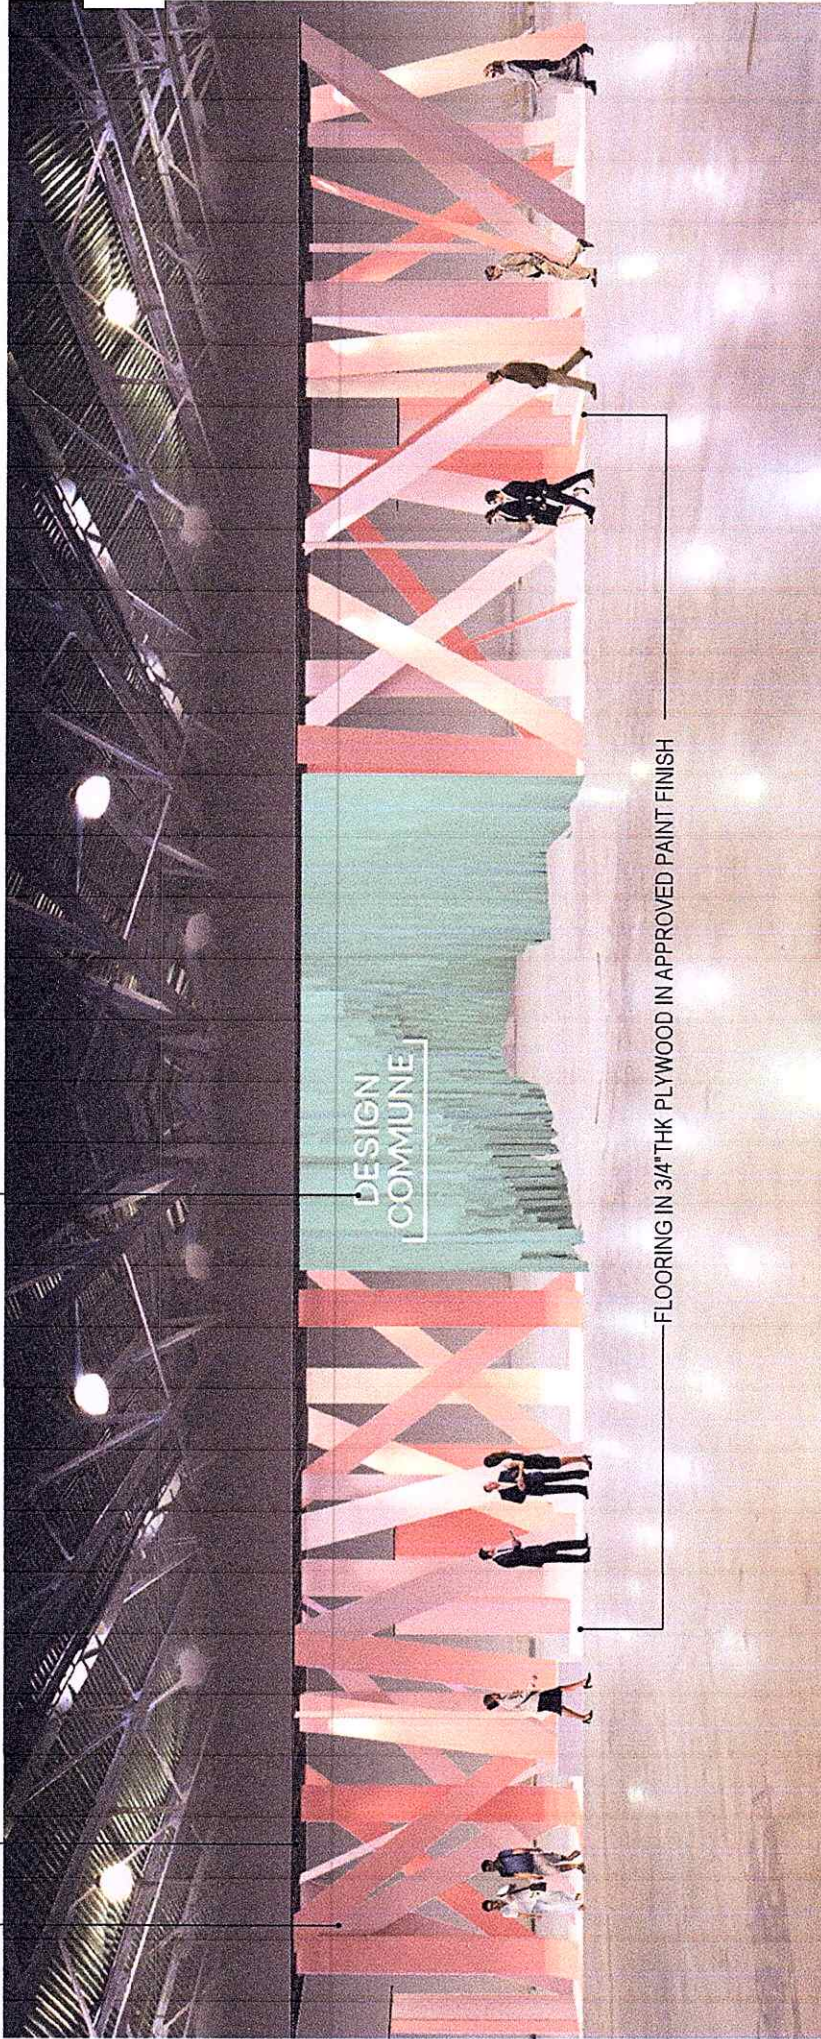

FLOORING IN 3/4" THK PLYWOOD IN APPROVED PAINT FINISH


# FLOORING

BARE CEMENT FLOORING OF WTC

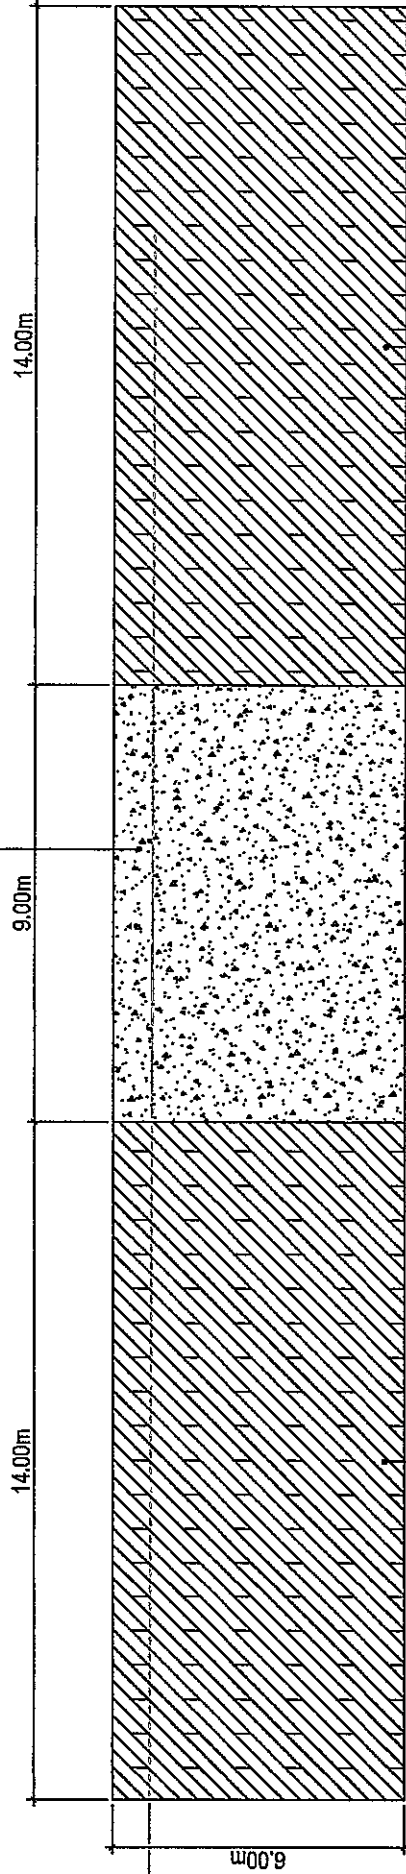


FLOORING IN 3/4THK PLYWOOD IN APPROVED PAINT FINISH

# GRID PLAN

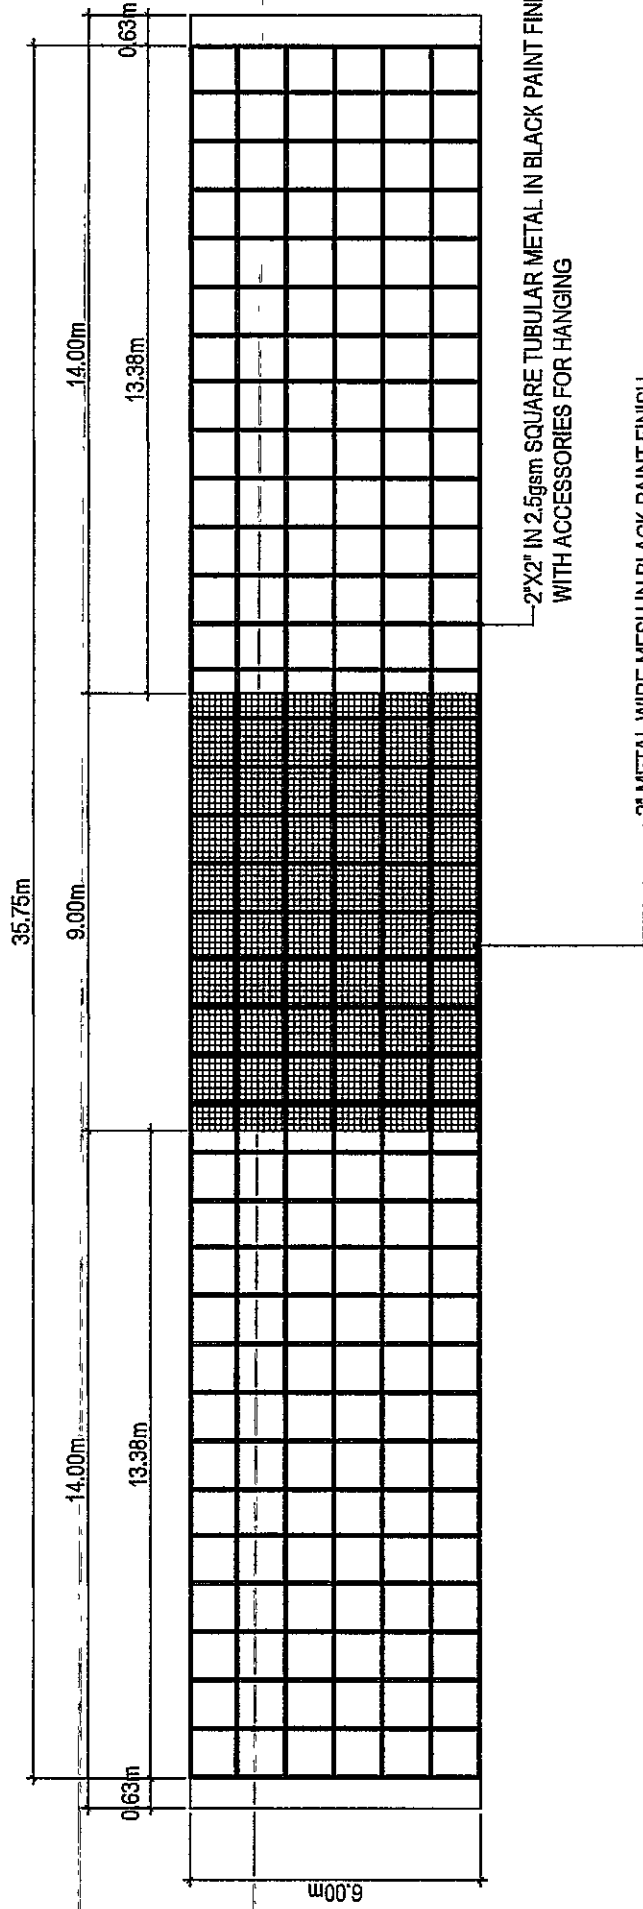


# ELEVATION PLAN

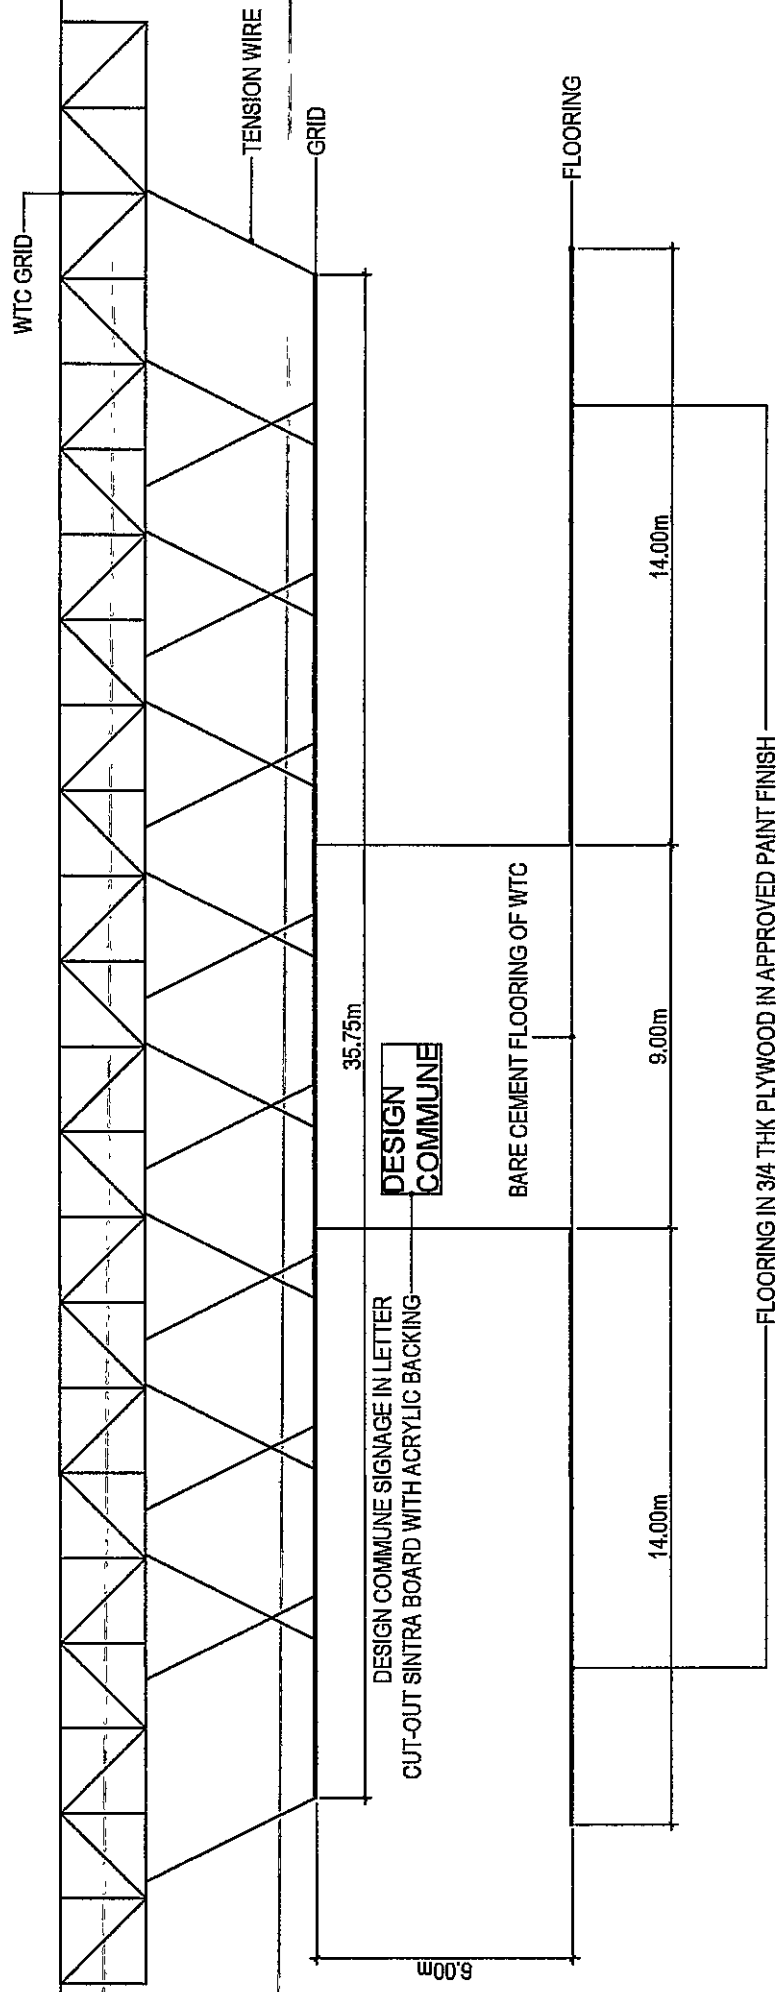

*Signature*

# LIGHTING PLAN

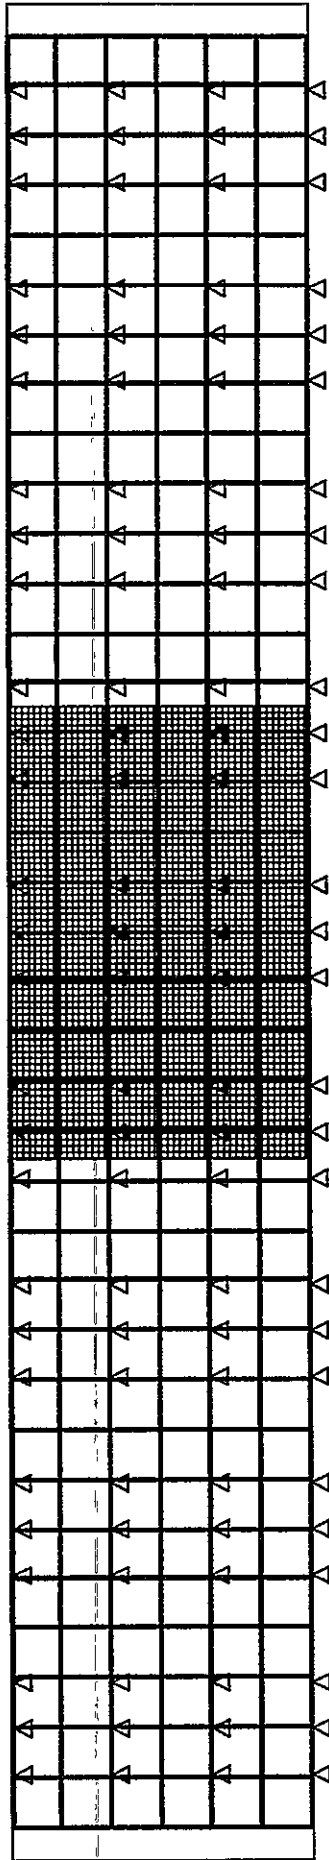

△ 108 UNITS - TRACKLIGHT

— 36 UNITS - TRACKBAR

20 UNITS - CONVENIENCE OUTLET  
\*LOCATION TO FOLLOW