



9 SQ.M. BOOTH

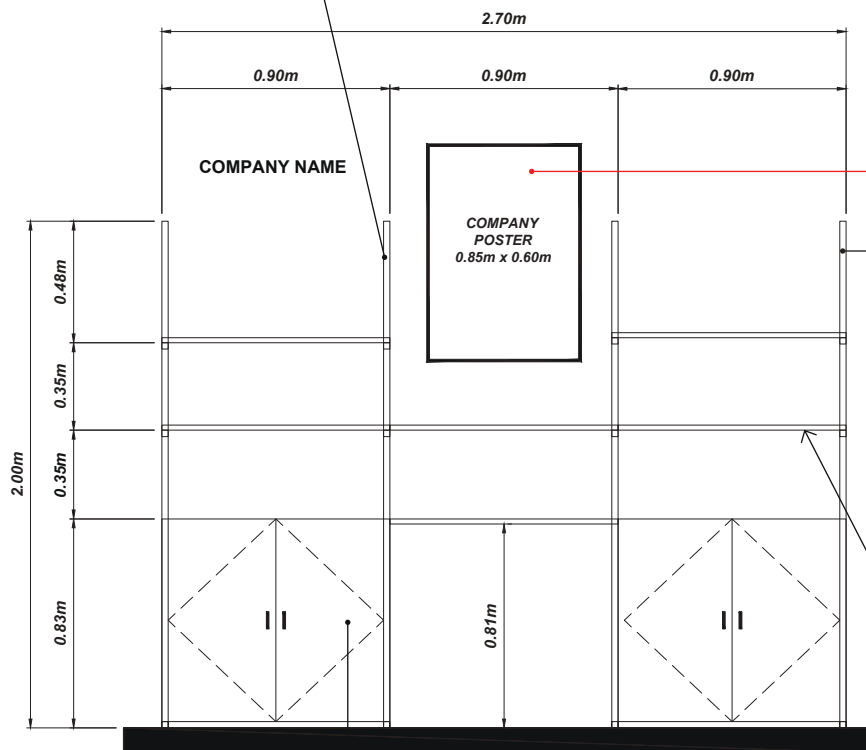

1" X 1" 1.5MM THK SQUARE TUBE
 Hollow Metal painted in Pantone 382 U Solid Uncoated

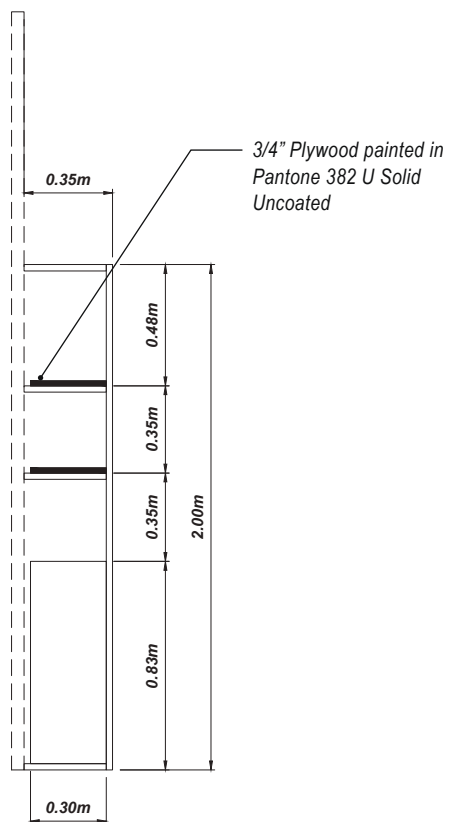

GRAPHICS INSTALLATION
 0.85m x 0.60m Sticker on Foaboard

1" X 1" 1.5MM THK SQUARE TUBE
 Hollow Metal painted in Pantone 382 U Solid Uncoated




3/4" Plywood Shelves with LED lighting



	PROJECT:	GULFOOD 2023	CONTENT:	DETAILS	
	TITLE:	PHILIPPINE PAVILION	DESIGNER:	MIR	
DATE:	12/30/2022	REVISION:	00	LOCATION:	DUBAI WORLD TRADE CENTER
			SHEET NO.:	13	

6 SQ.M. BOOTH

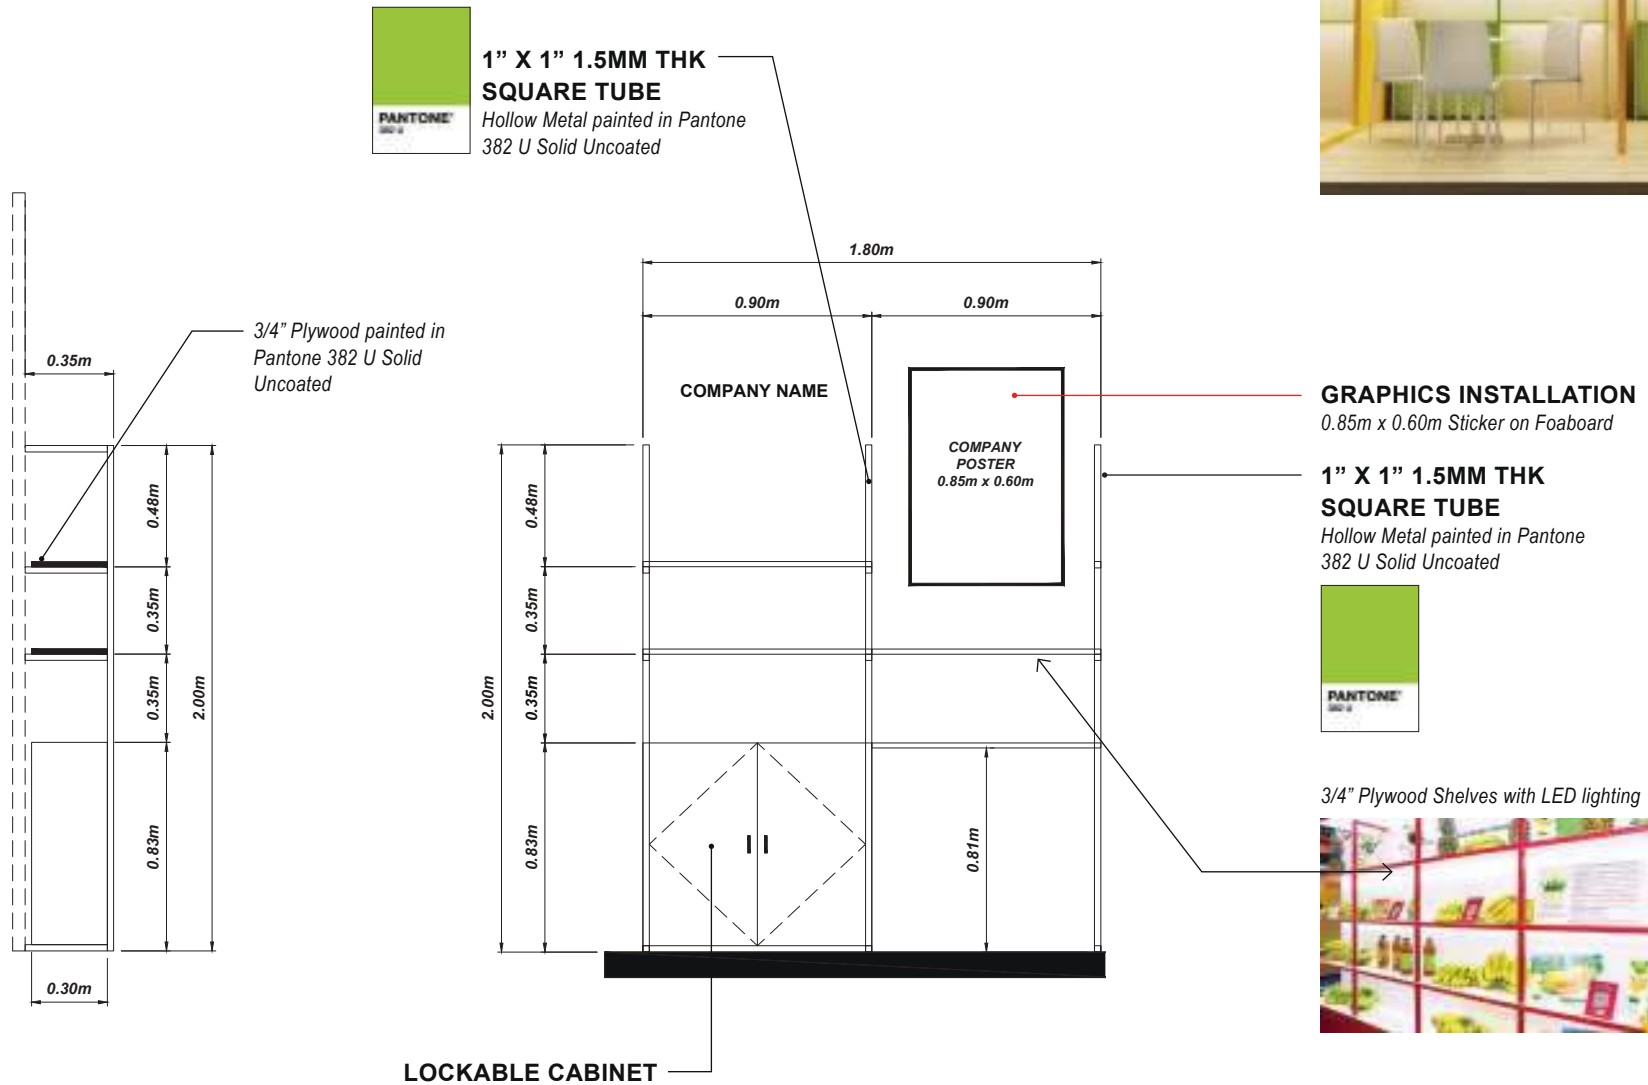

GRAPHICS INSTALLATION
 0.85m x 0.60m Sticker on Foaboard

1" X 1" 1.5MM THK SQUARE TUBE
 Hollow Metal painted in Pantone 382 U Solid Uncoated



3/4" Plywood Shelves with LED lighting




	PROJECT:	GULFOOD 2023	CONTENT:	DETAILS	
	TITLE:	PHILIPPINE PAVILION	DESIGNER:	MIR	
DATE:	12/30/2022	REVISION:	00	LOCATION:	DUBAI WORLD TRADE CENTER
			SHEET NO.:	14	


ELEVATION VIEW
DIGITAL BOOTH PRODUCT DISPLAY DETAIL



1" X 1" 1.5MM THK SQUARE TUBE
 Hollow Metal painted in Pantone 382 U Solid Uncoated

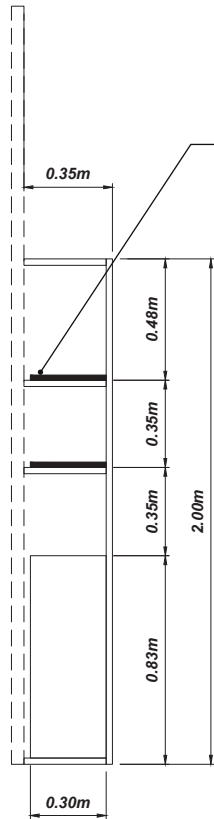

3/4" Plywood painted in Pantone 382 U Solid Uncoated

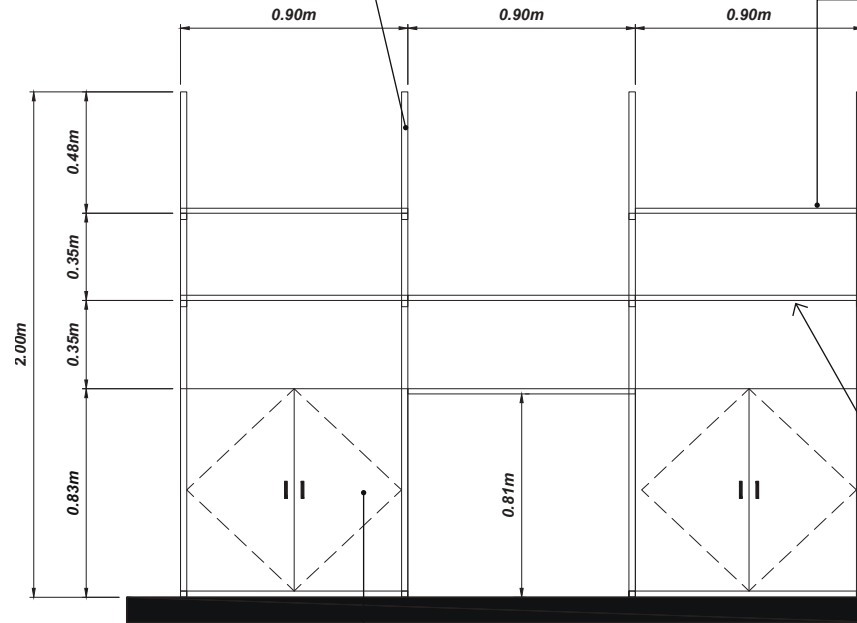

LOCKABLE CABINET

3/4" Plywood painted in Pantone 382 U Solid Uncoated

1" X 1" 1.5MM THK SQUARE TUBE
 Hollow Metal painted in Pantone 382 U Solid Uncoated



3/4" Plywood Shelves with LED lighting



	PROJECT:	GULFOOD 2023	CONTENT:	DETAILS	
	TITLE:	PHILIPPINE PAVILION	DESIGNER:	MIR	
DATE:	12/30/2022	REVISION:	00	LOCATION:	DUBAI WORLD TRADE CENTER
				SHEET NO.:	15


BOOTH PARTITION
16 UNITS

2" x 2" SQUARE TUBE
framing cladded with 1/2" THK
plywood painted Pantone
7549U Solid Uncoated


2" X 2" 1.5MM THK
SQUARE TUBE
Hollow Metal with Honeycomb
grill mesh painted in Pantone
7549 U Solid Uncoated






HONEYCOMB
GRILL MESH

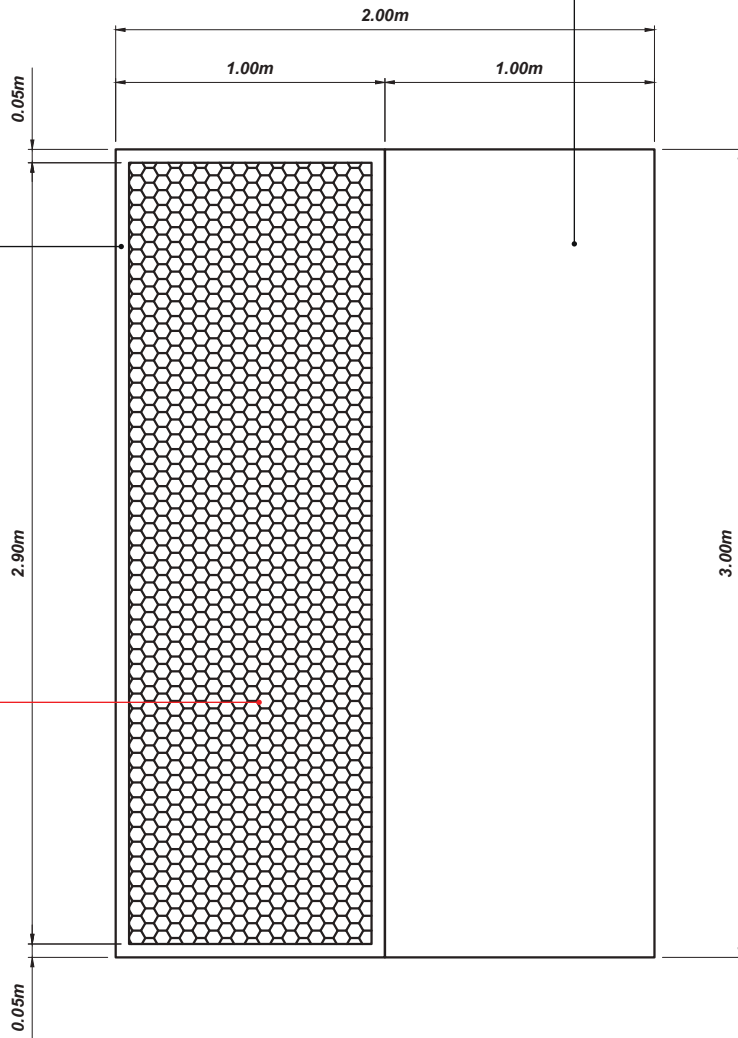

RECEPTION COUNTER
1 UNIT

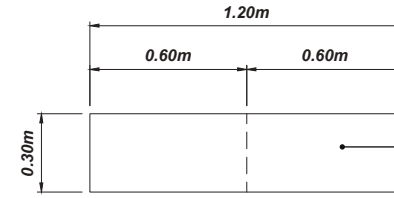

Counter top painted in
Pantone 7549 U Solid
Uncoated

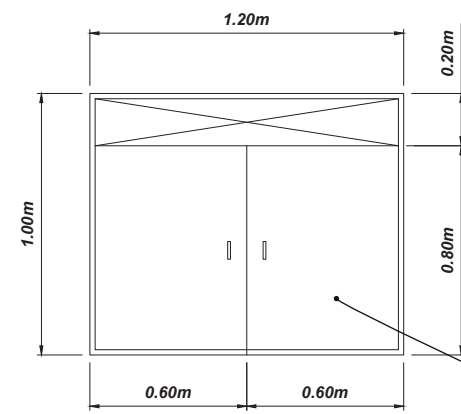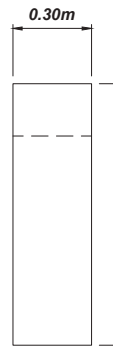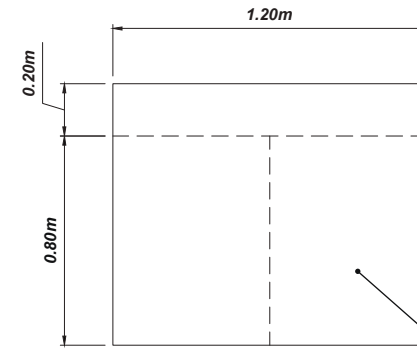

3/4" Plywood painted in
Pantone 382 U Solid
Uncoated



LOCKABLE
CABINET


	PROJECT:	GULFOOD 2023	CONTENT:	DETAILS	
	TITLE:	PHILIPPINE PAVILION	DESIGNER:	MIR	
DATE:	12/30/2022	REVISION:	00	LOCATION:	DUBAI WORLD TRADE CENTER
				SHEET NO.:	16

LETTER CUT-OUT
2 UNITS


LETTER CUT-OUT
Backlit PVC cut-out
10.31m x 1.48m x 4" THK






Painted in Pantone
7549 U Solid Uncoated

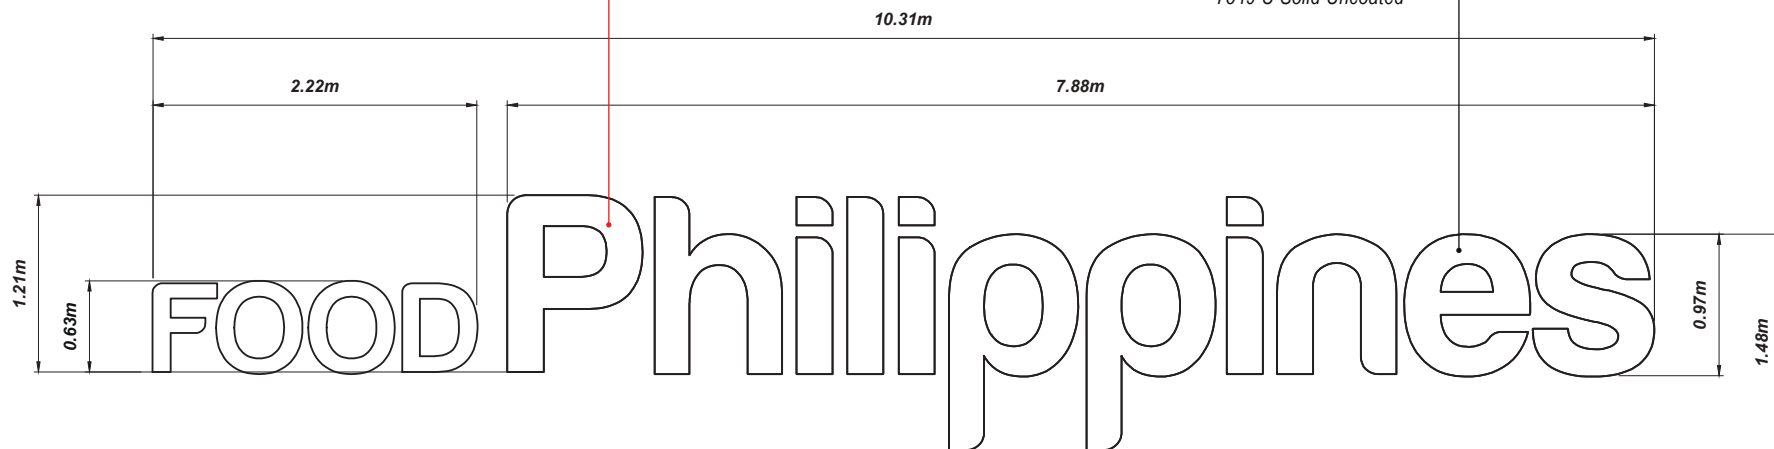

32" LED TV
1 UNIT

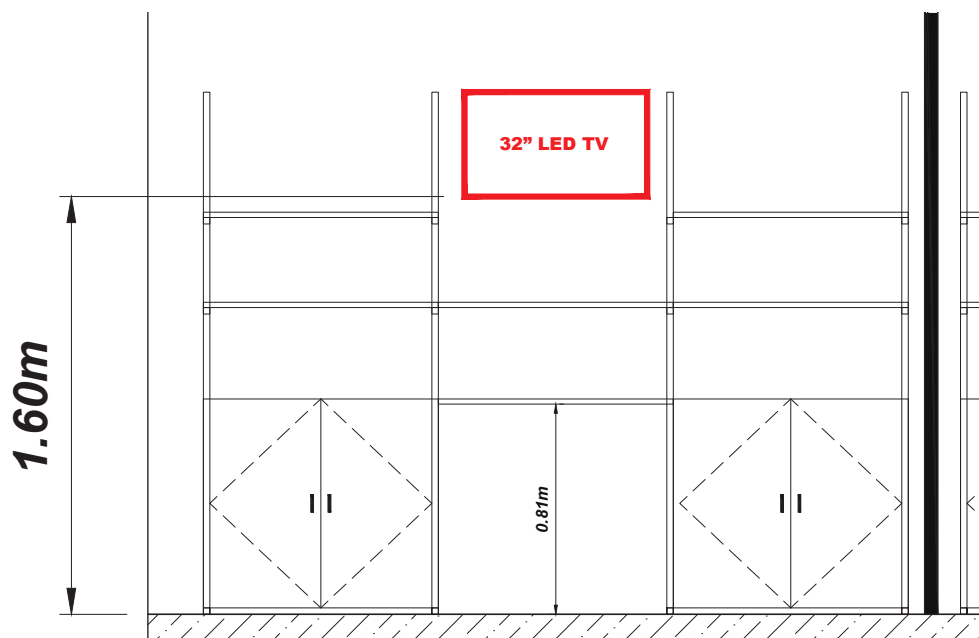

	PROJECT:	GULFOOD 2023	CONTENT:	DETAILS	
	TITLE:	PHILIPPINE PAVILION	DESIGNER:	MIR	
DATE:	12/30/2022	REVISION:	00	LOCATION:	DUBAI WORLD TRADE CENTER
				SHEET NO.:	17

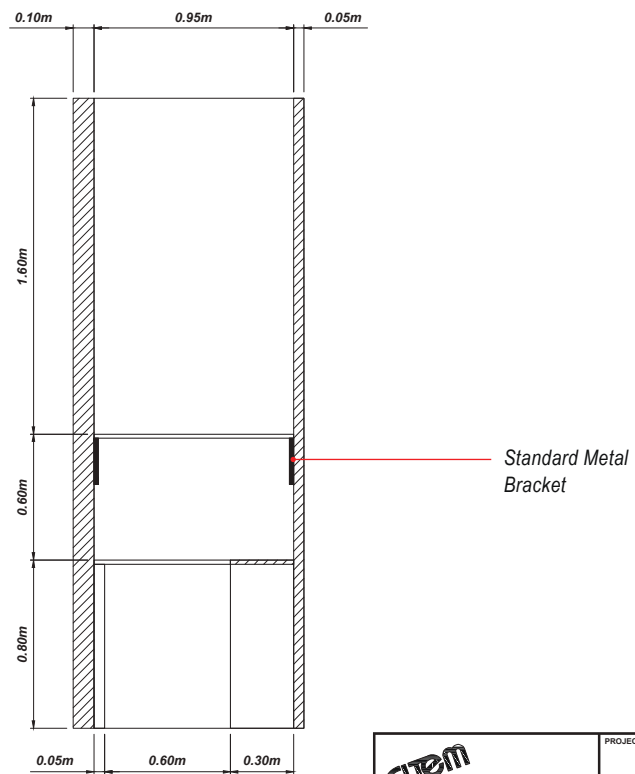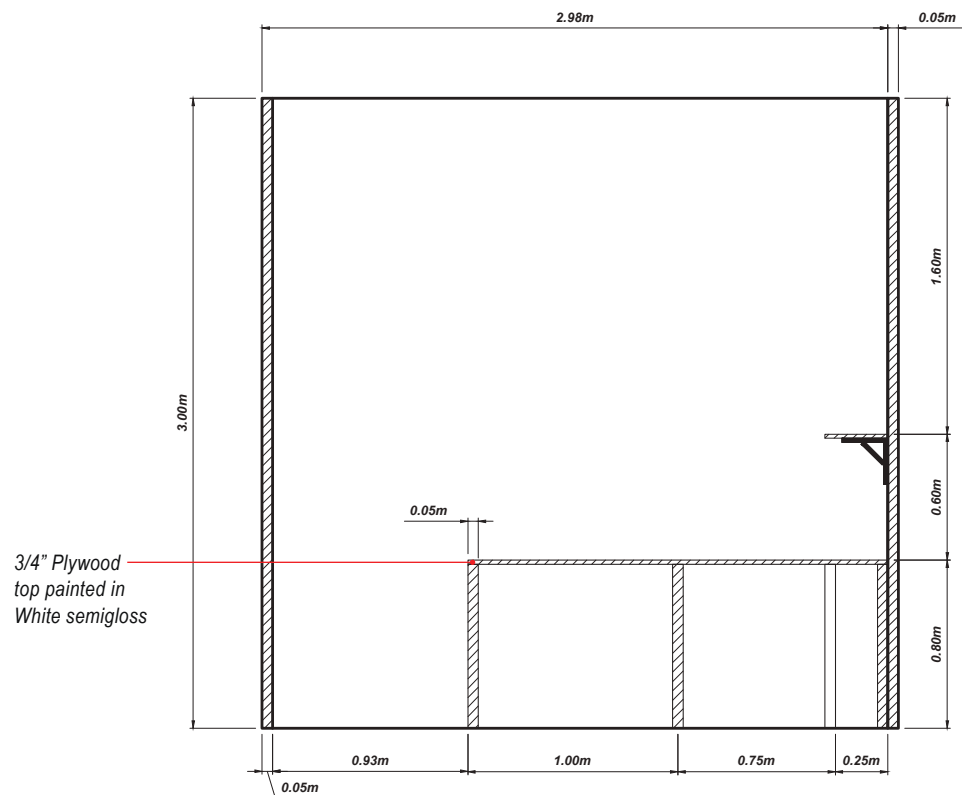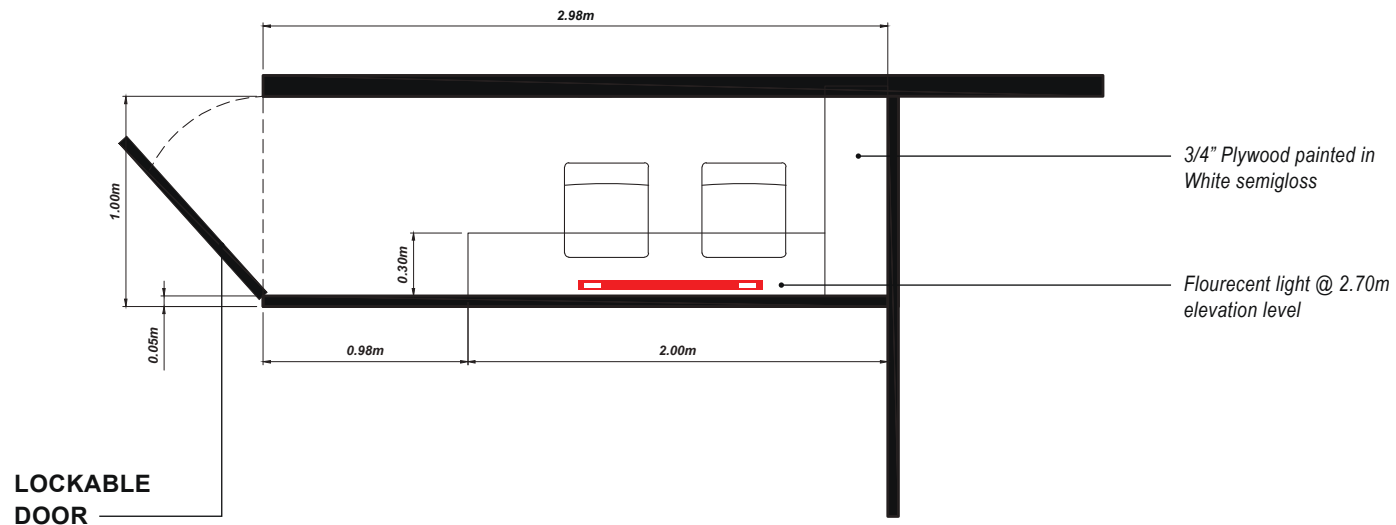


	PROJECT:	GULFOOD 2023	CONTENT:	DETAILS			
	TITLE:	PHILIPPINE PAVILION	DESIGNER:	MIR			
DATE:	12/30/2022	REVISION:	00	LOCATION:	DUBAI WORLD TRADE CENTER	SHEET NO.:	18

LIGHTING CLUSTER A

**NOTE: TABLES & CHAIR ARE NOT SHOWN FOR CLARITY

19 UNITS
50W WARM WHITE FLOOD LIGHT

35 UNITS
20W WARM WHITE SPOTLIGHT


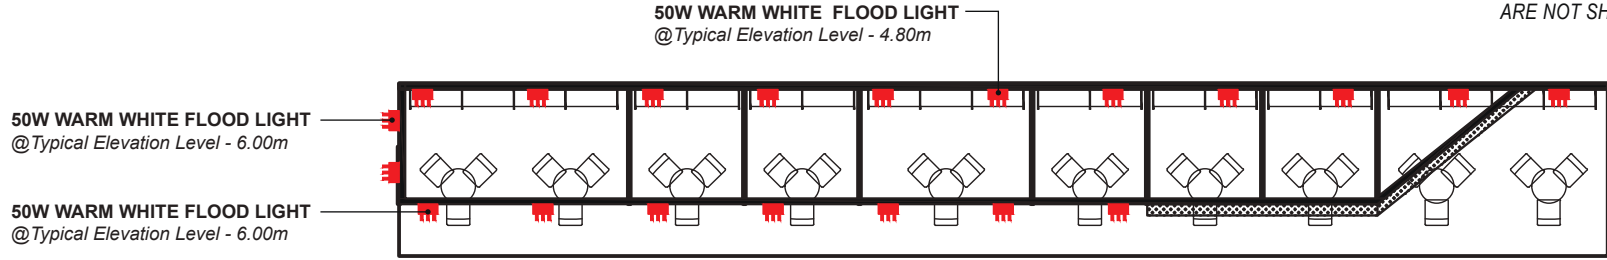


50W WARM WHITE FLOOD LIGHT @ Typical Elevation Level - 6.00m

50W WARM WHITE FLOOD LIGHT @ Typical Elevation Level - 4.80m


50W WARM WHITE FLOOD LIGHT @ Typical Elevation Level - 6.00m

50W WARM WHITE FLOOD LIGHT @ Typical Elevation Level - 4.80m

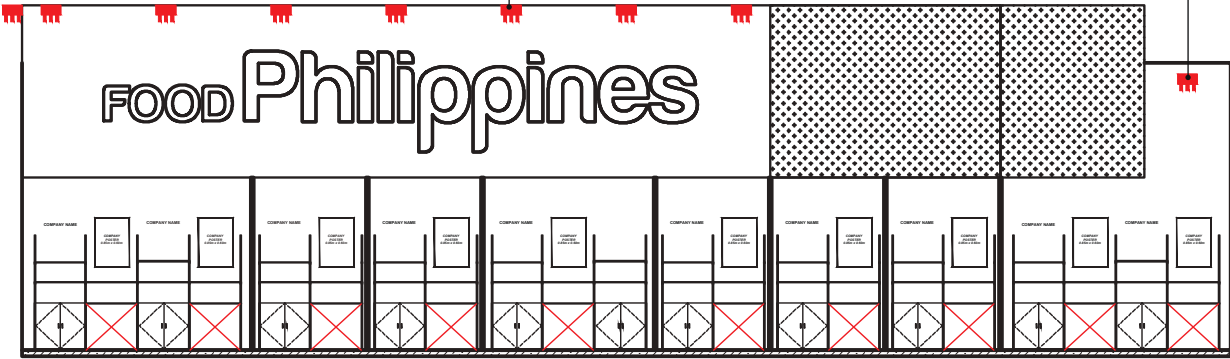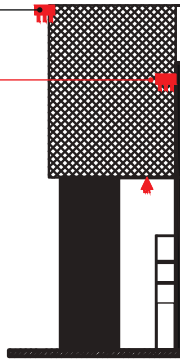

20W WARM WHITE SPOTLIGHT @ Typical Elevation Level - 3.00m

20W WARM WHITE SPOTLIGHT @ Typical Elevation Level - 2.70m

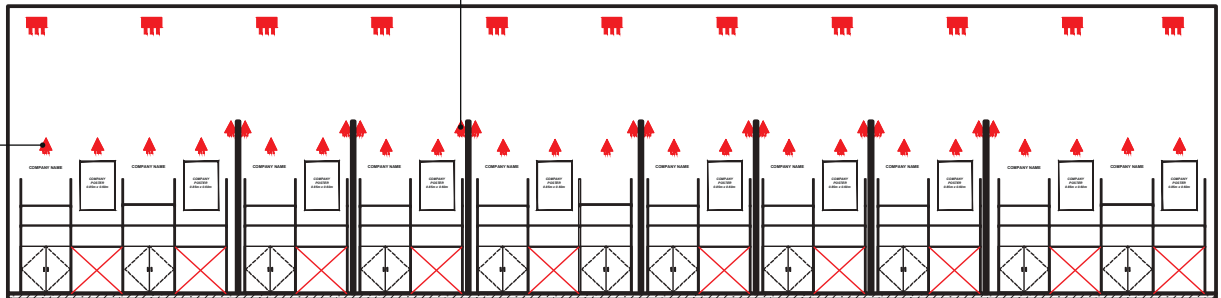

	PROJECT: GULFOOD 2023	CONTENT: DETAILS
	TITLE: PHILIPPINE PAVILION	DESIGNER: MIR
DATE: 12/30/2022	REVISION: 00	LOCATION: DUBAI WORLD TRADE CENTER
		SHEET NO: 19



LIGHTING CLUSTER B

**NOTE: TABLES & CHAIR ARE NOT SHOWN FOR CLARITY

18 UNITS
50W WARM WHITE FLOOD LIGHT

38 UNITS
20W WARM WHITE SPOTLIGHT

1 UNIT
FLOURECENT LIGHT

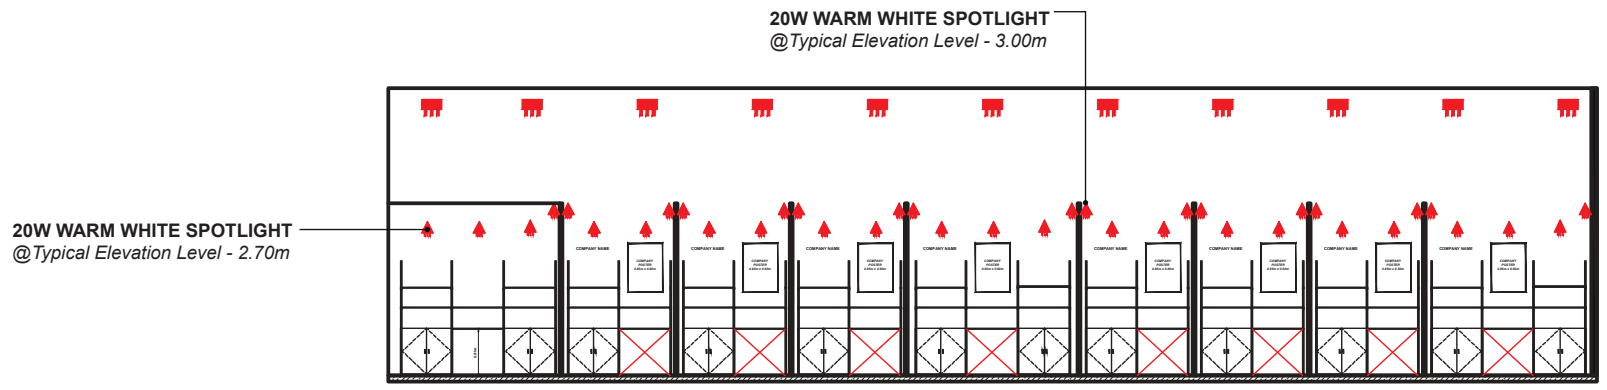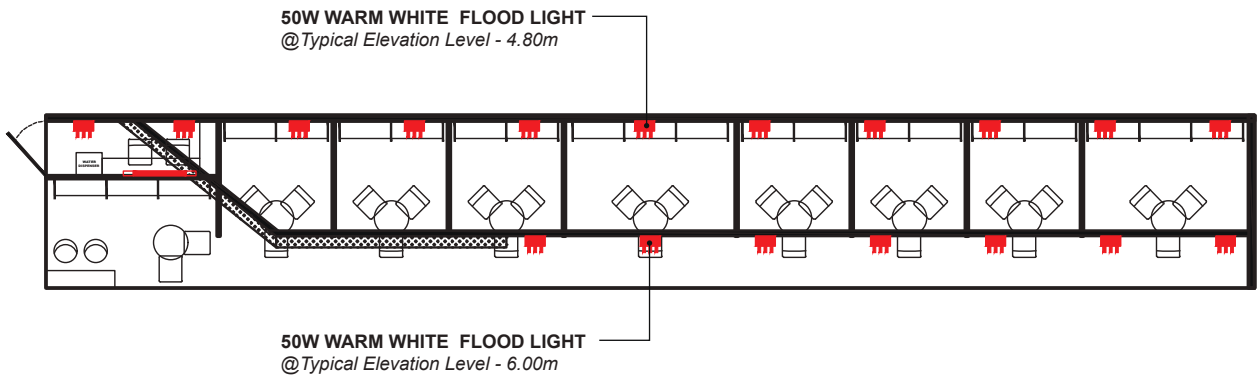

	PROJECT:	GULFOOD 2023	CONTENT:	DETAILS	
	TITLE:	PHILIPPINE PAVILION	DESIGNER:	MIR	
DATE:	12/30/2022	REVISION:	00	LOCATION:	DUBAI WORLD TRADE CENTER
				SHEET NO.:	20


OUTLETS AND BREAKERS CLUSTER A & CLUSTER B

**NOTE: TABLES & CHAIR
ARE NOT SHOWN FOR CLARITY


 2 UNITS
CIRCUIT BREAKER - CONTRACTOR
TO PROVIDE RATING


 22 UNITS
3 GANG CONVENIENCE
OUTLET

CLUSTER A

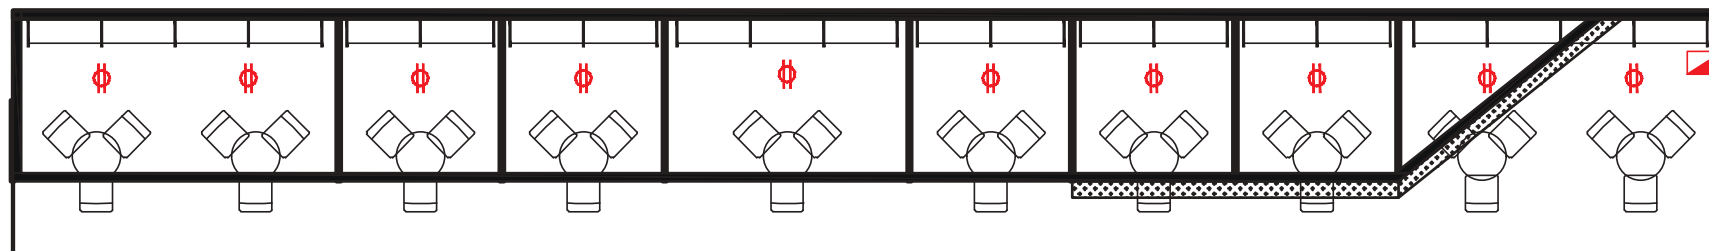

CLUSTER B

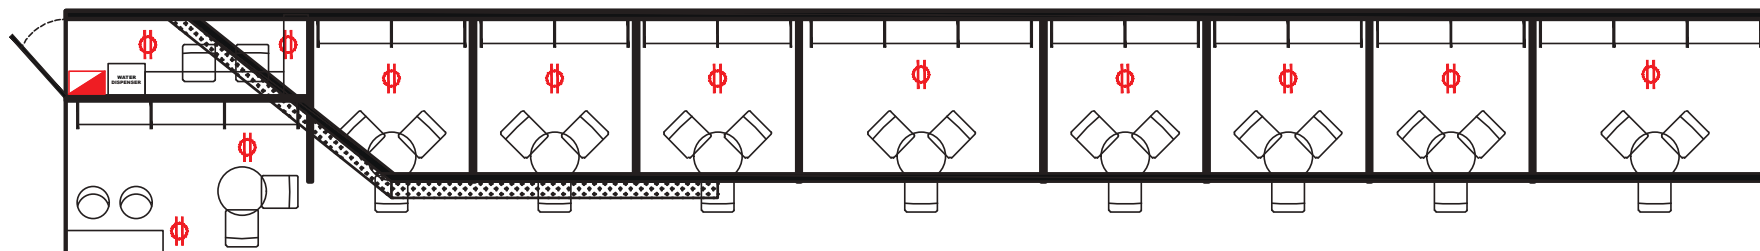

 CDEM EXHIBITION AND DESIGN DIVISION	PROJECT:	GULFOOD 2023	CONTENT:	DETAILS	
	TITLE:	PHILIPPINE PAVILION	DESIGNER:	MIR	
DATE:	12/30/2022	REVISION:	00	LOCATION:	DUBAI WORLD TRADE CENTER
				SHEET NO.:	21

GLENN BAR STOOL (66cm) - 2 units

<https://www.ikea.com/ae/en/p/glenn-bar-stool-white-chrome-plated-60131734/#content>



GLENN

Bar stool, white/chrome-plated.
66 cm

Price incl. VAT
★★★★ (1)

or

tabby®

4 interest-free monthly payments.

[Learn more](#)

ⓘ To prevent surface scratches and the sound of chair legs scraping on the floor, complete with FIXA self-adhesive floor protectors, sold separately.

EKET (Cabinet) - 1 unit

<https://www.ikea.com/ae/en/p/eket-cabinet-combination-with-feet-white-white-stained-oak-effect-s39290126/#content>



EKET

Cabinet combination with feet, white/white stained oak effect, 35x25x107 cm

Dhs 340

Price incl. VAT:

Choose colour

White/white stained oak effect



How to get it

Delivery
Available

In store
[Check in-store stock](#)

	PROJECT:	GULFOOD 2023	CONTENT:	DETAILS	
	TITLE:	PHILIPPINE PAVILION	DESIGNER:	MIR	
DATE:	12/30/2022	REVISION:	00	LOCATION:	DUBAI WORLD TRADE CENTER
			SHEET NO.:	22	

I. MAIN CONSTRUCTION / FABRICATION / INSTALLATION / DISMANTLING		TOTAL QTY.
I.A) PAVILION FLOORING - 0.10m RAISED FLOORING IN FINE WOOD FINISH (FOR CLUSTER A & B)	SEE DETAILS	126 SQ.M.
I.B) PAVILION CLUSTER A & B STRUCTURE	SEE DETAILS	2 LOT
I.C) OVERHEAD STRUCTURE	SEE DETAILS	2 LOT
I.D) PRODUCT DISPLAY (12SQ.M.)	SEE DETAILS	2 SETS
I.E) PRODUCT DISPLAY (9SQ.M.)	SEE DETAILS	3 SETS
I.F) PRODUCT DISPLAY (6SQ.M.)	SEE DETAILS	11 SETS
I.G) PRODUCT DISPLAY (DIGITAL)	SEE DETAILS	1 SET
I.H) RECEPTION COUNTER	SEE DETAILS	1 UNIT
I.I) TECH ROOM (Cluster B)	SEE DETAILS	1 SET

II. ELECTRICAL & LIGHTINGS		TOTAL QTY.
II.A) FLOURESCENT LIGHT	SEE DETAILS	1 UNIT
II.B) 20W LED SPOTLIGHT - WARM WHITE	SEE DETAILS	73 UNITS
II.C) 50W LED FLOOD LIGHT - WARM WHITE	SEE DETAILS	37 UNITS
II.D) CIRCUIT BREAKER - CONTRACTOR TO PROVIDE RATING	SEE DETAILS	2 UNITS
II.E) 3 GANG CONVENIENCE OUTLET / 3 PRONG CONVENIENCE OUTLET	SEE DETAILS	20 UNITS
II.F) PAVILION ELECTRICAL CONSUMPTION (WHOLE DURATION OF THE SHOW - INGRESS TO EVENT PROPER TO EGRESS)		1 LOT

III. FURNITURE RENTAL		TOTAL QTY.
III.A) IKEA GLENN BARSTOOL	SEE DETAILS	2 UNITS
III.B) IKEA EKET CABINET		1 UNIT
III.C) WHITE TOP ROUND TABLE - 60CM DIA.		19 UNITS
III.D) WHITE STACAKBLE CHAIR		58 UNITS



	PROJECT:	GULFOOD 2023	CONTENT:	DETAILS	
	TITLE:	PHILIPPINE PAVILION	DESIGNER:	MIR	
DATE:	12/30/2022	REVISION:	00	LOCATION:	DUBAI WORLD TRADE CENTER
				SHEET NO.:	23



IV. EQUIPMENT, PROPS RENTAL & MANPOWER

TOTAL QTY.

IV.A) MEDIUM SIZE TRASH BIN WITH LID AND GARBAGE BAG (BLACK OR CHROME)		20 PCS.
IV.B) HOT AND COLD WATER DISPENSER (FLOOR STANDING)		1 UNIT
IV.C) WATER GALLON PER DAY (5 GAL./DAY)		25 GAL.
IV.D) COMMERCIAL COFFEE MAKER (80 TO 100 CUPS)		1 SET
IV.E) PAPER CUPS & STIRRER		600 CUPS/SET
IV.F) COFFEE BAG, CREAMER & SUGAR WITH CONDIMETS ORGANIZER (ANY BRAND)		6 BAGS
IV.G) SMALL TABLE TOP PLANT		2 UNITS
IV.H) 32" LED TV	SEE DETAILS	1 UNIT
IV.I) Hauling-in of product samples delivered by distributors from outside the venue to Philippine booth on ingress	4 Helper	4 PAX.
IV.J) LED WALL PANEL(7.50m x 3.00m)		2 SETS
IV.K) SPEAKER FOR LED / AMBIENT MUSIC (for Cluster A and B)		2 SETS
IV.L) PAVILION INTERNET CONNECTION (5DAYS)		1 LOT

V. GRAPHICS AND LETTER CUTOUTS

TOTAL QTY.

V.A) 4" BACKLIT PVC LETTER CUT-OUT for CLUSTER A AND B (10.31m x 1.48m)		2 UNITS
V.B) DIGITAL PRINT STICKER MOUNTED ON FOAMBOARD (0.85m x 0.60m)	COMPANY POSTER	18 UNITS
V.C) DIGITAL STICKER CUT-OUT (0.80m x 0.20m)	COMPANY NAME	18 UNITS
V.D) DIGITAL STICKER CUT-OUT (1.50m x 2.00m)	WALL GFX	2 UNITS
V.E) DIGITAL STICKER CUT-OUT (1.60m x 1.00m)	OVERHEAD GFX	1 UNIT
V.F) DIGITAL PRINT STICKER GRAPHICS (15 SQ.M.)		1 UNIT

	PROJECT:	GULFOOD 2023	CONTENT:	DETAILS	
	TITLE:	PHILIPPINE PAVILION	DESIGNER:	MIR	
DATE:	12/30/2022	REVISION:	00	LOCATION:	DUBAI WORLD TRADE CENTER
				SHEET NO.:	24